



LEDER HILLSBORO

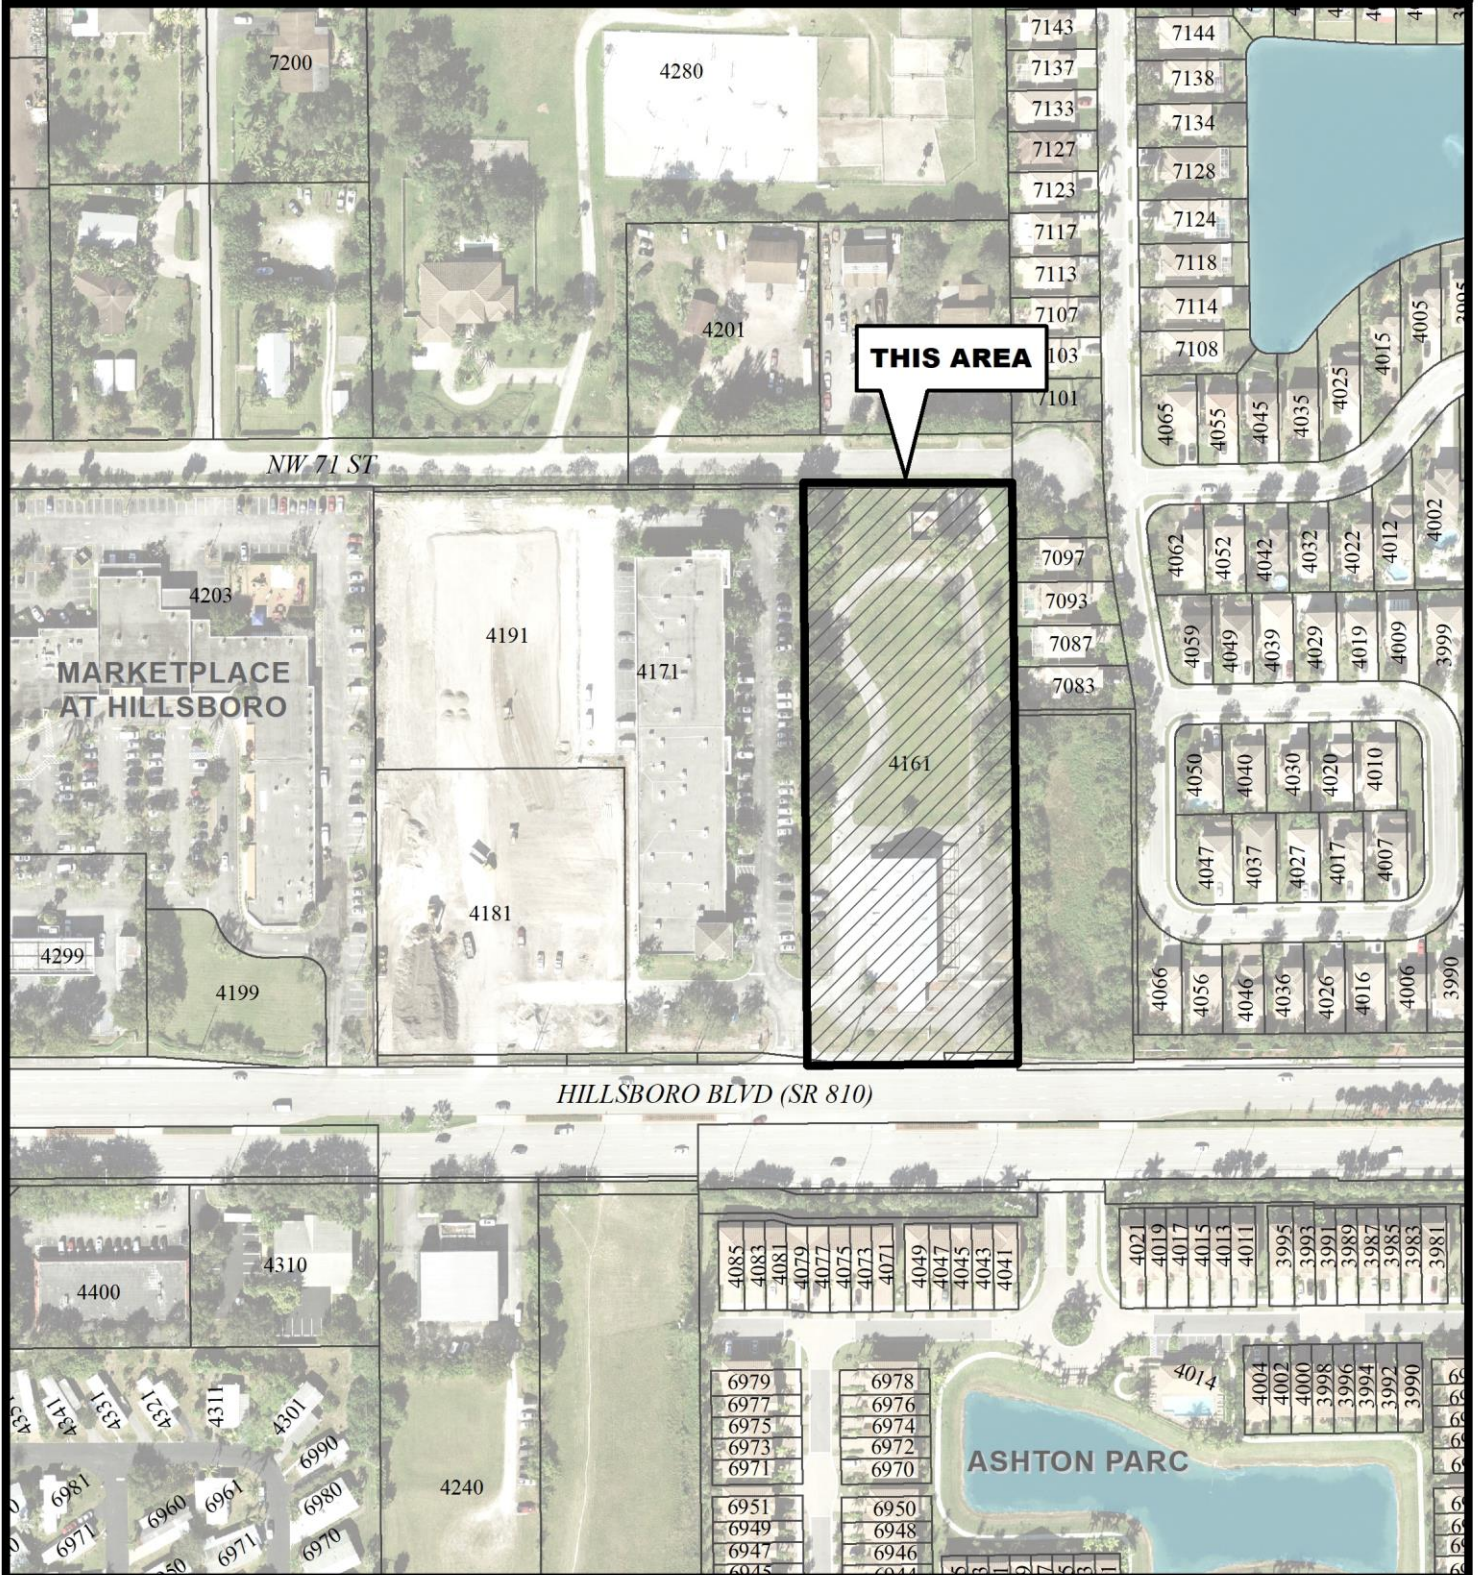

City of Coconut Creek
 City Commission
 October 27, 2022
Site Plan

 

Map Scale = 1:2,400 (1" = 200')



**Coconut Creek GIS
 I.T. Department**