



Promenade Tenant 50-B7

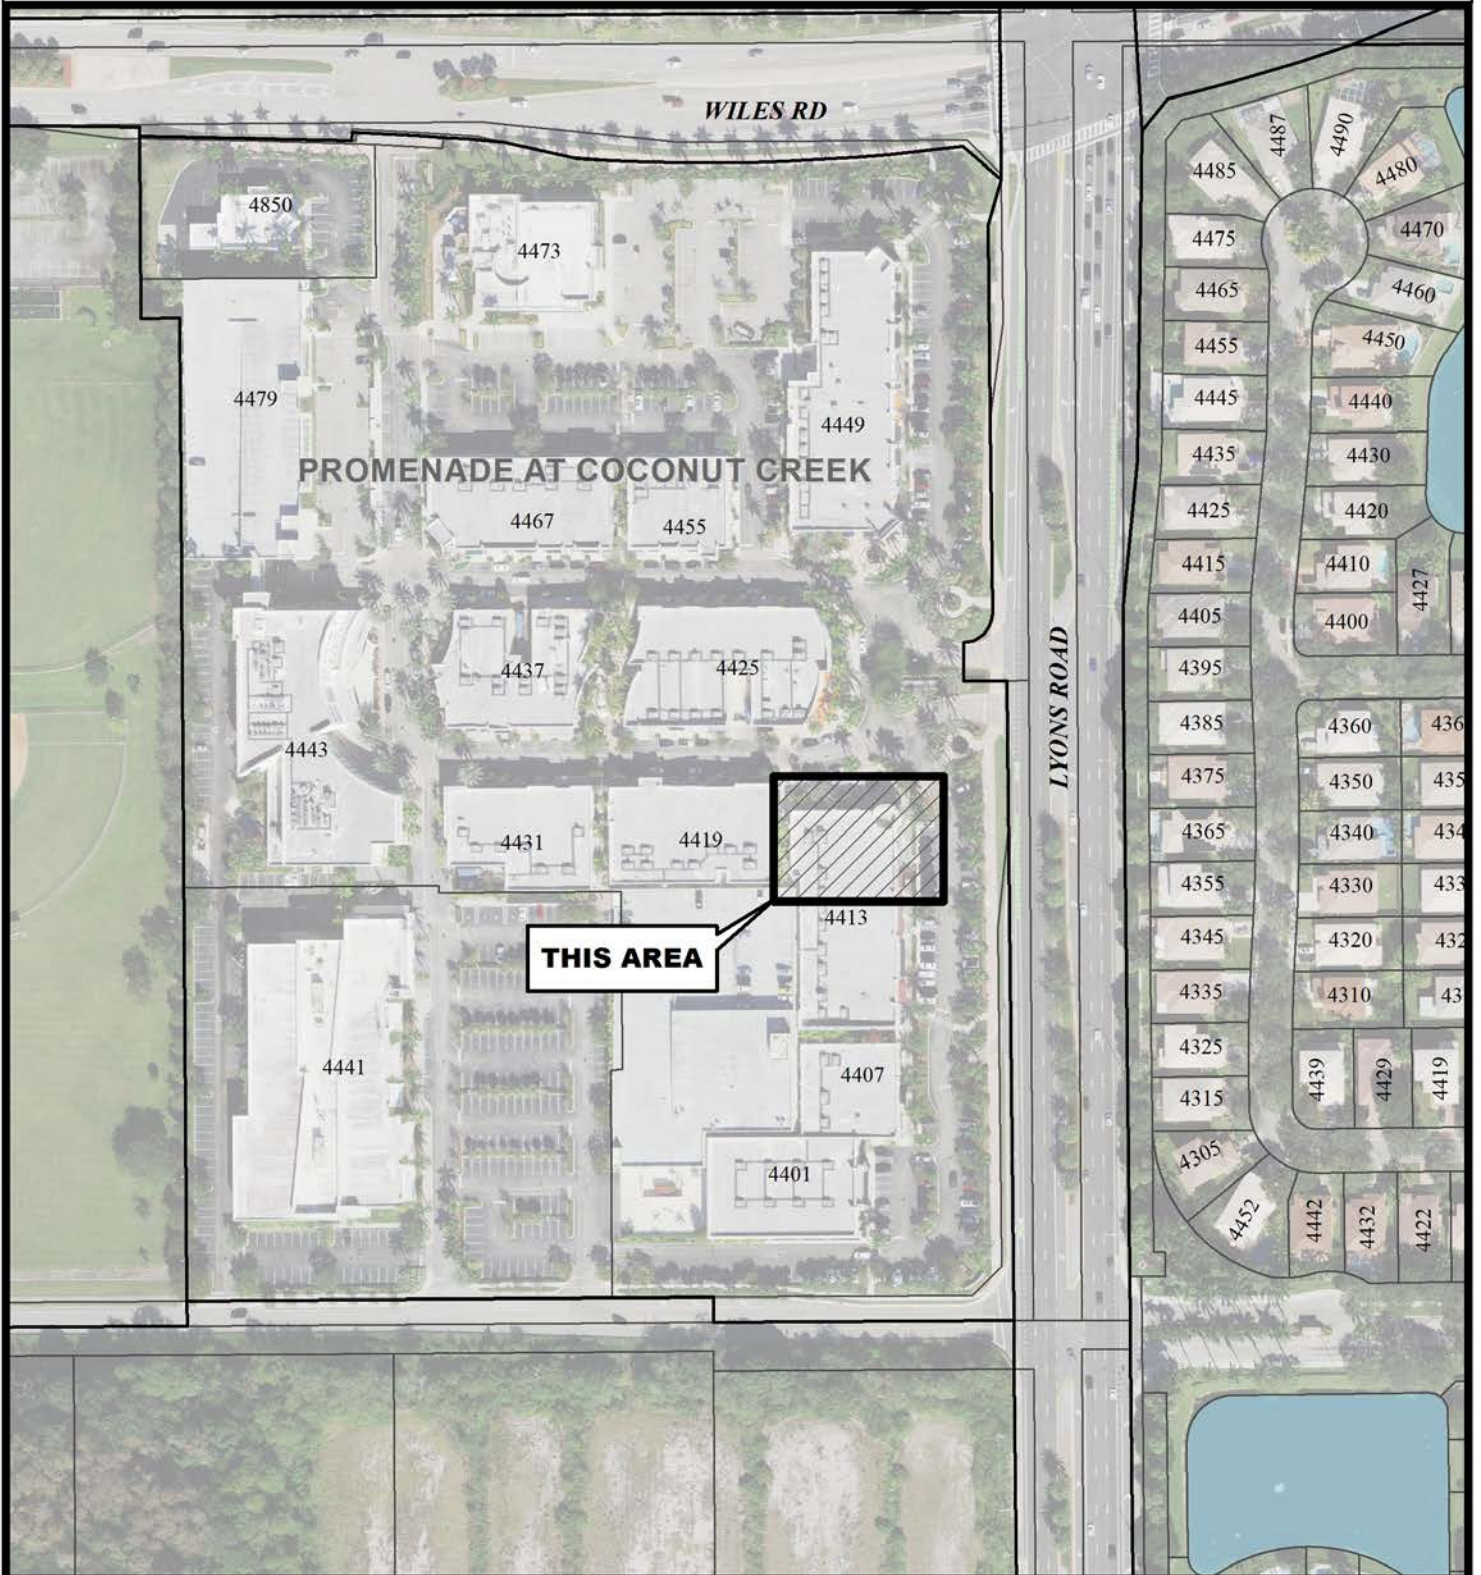

City of Coconut Creek
City Commission
July 14, 2022
Site Plan

 

Map Scale = 1:2,400 (1" = 200')



Coconut Creek GIS
I.T. Department