



SHELL/DAILY'S SITE

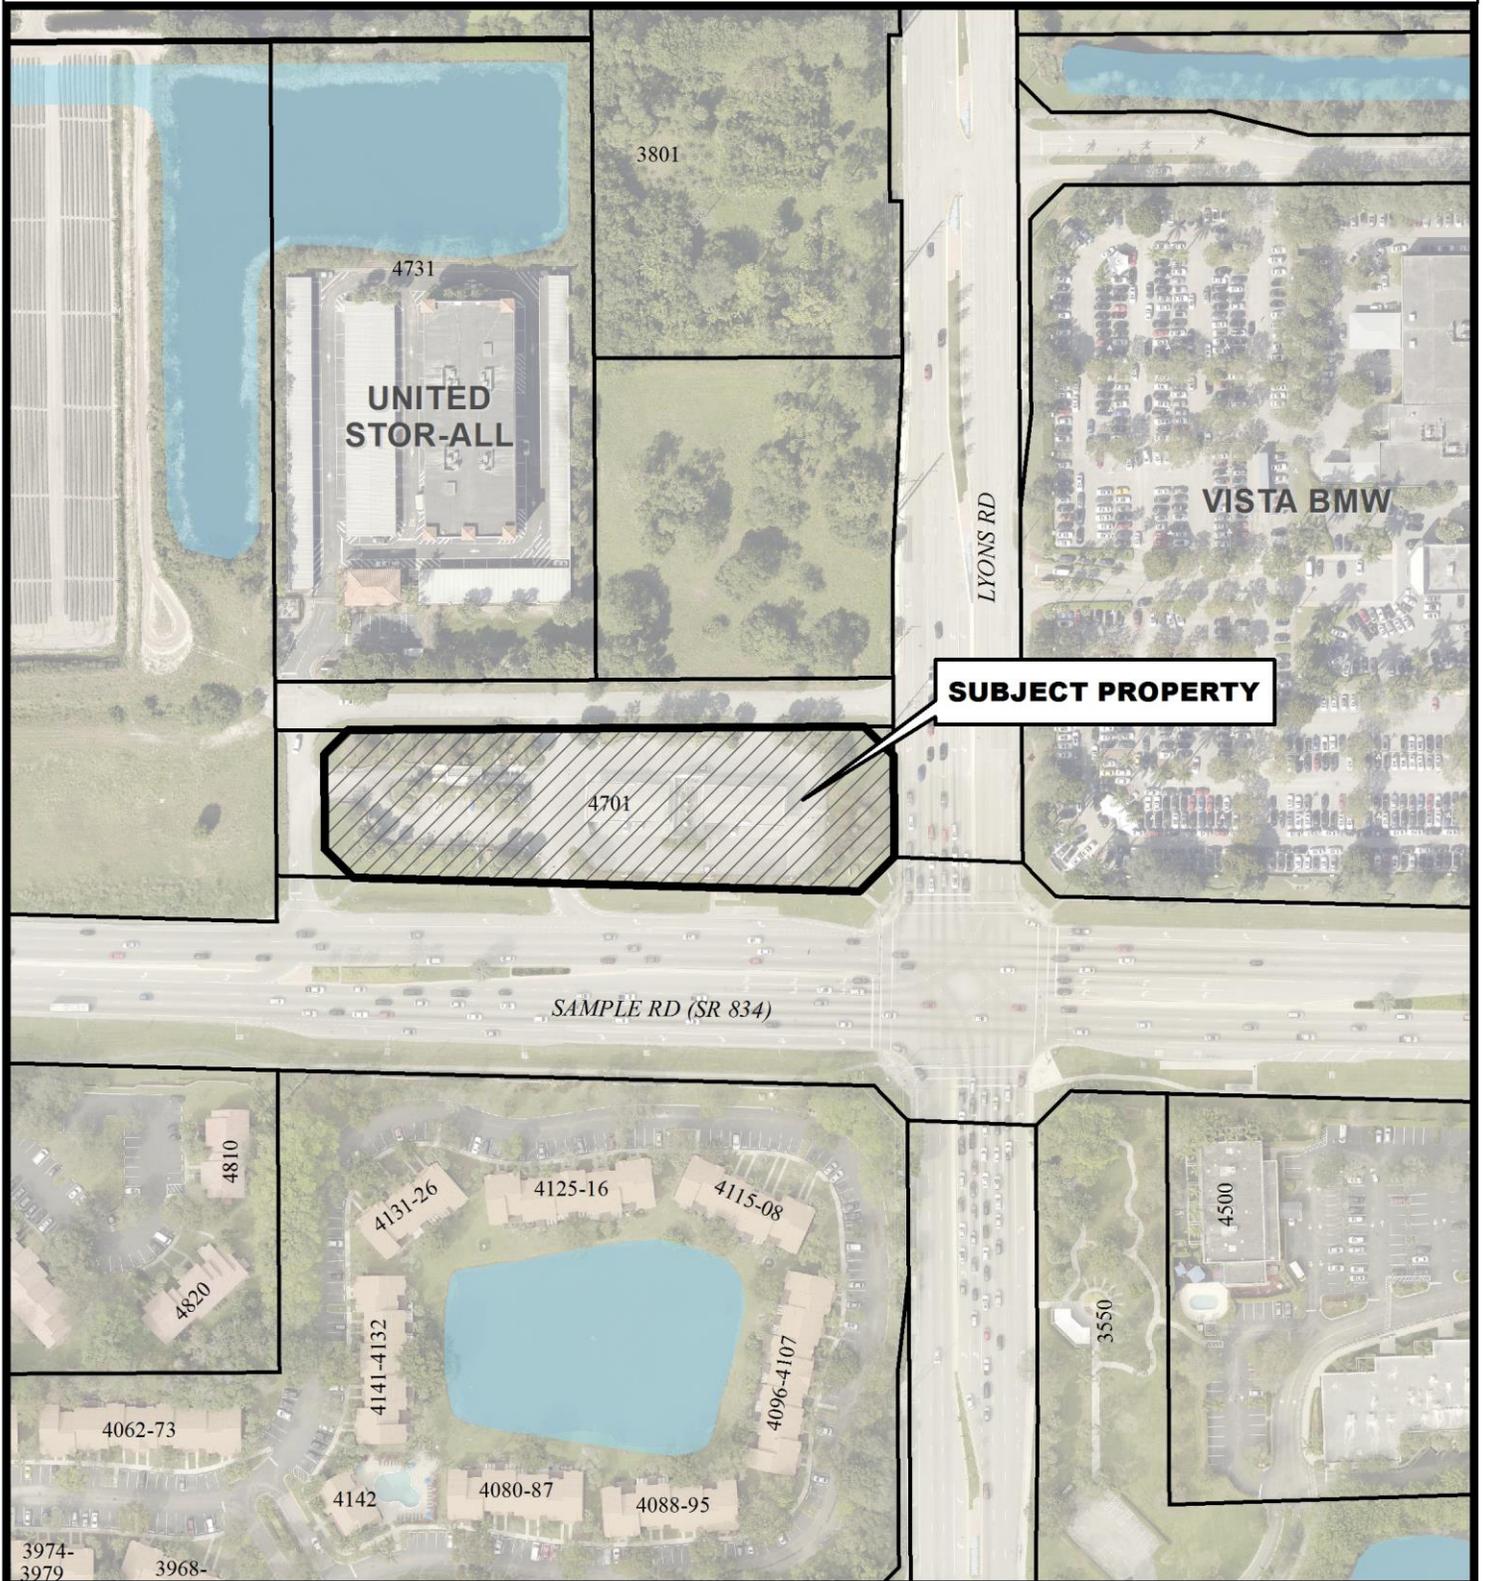

City of Coconut Creek
Planning & Zoning Board
July 12, 2017
Site Plan

 

Map Scale = 1:2,400 (1" = 200')



Coconut Creek GIS
I.T. Department