


INFINITI OF COCONUT CREEK



City of Coconut Creek
Planning and Zoning Board
April 12, 2017
Site Plan

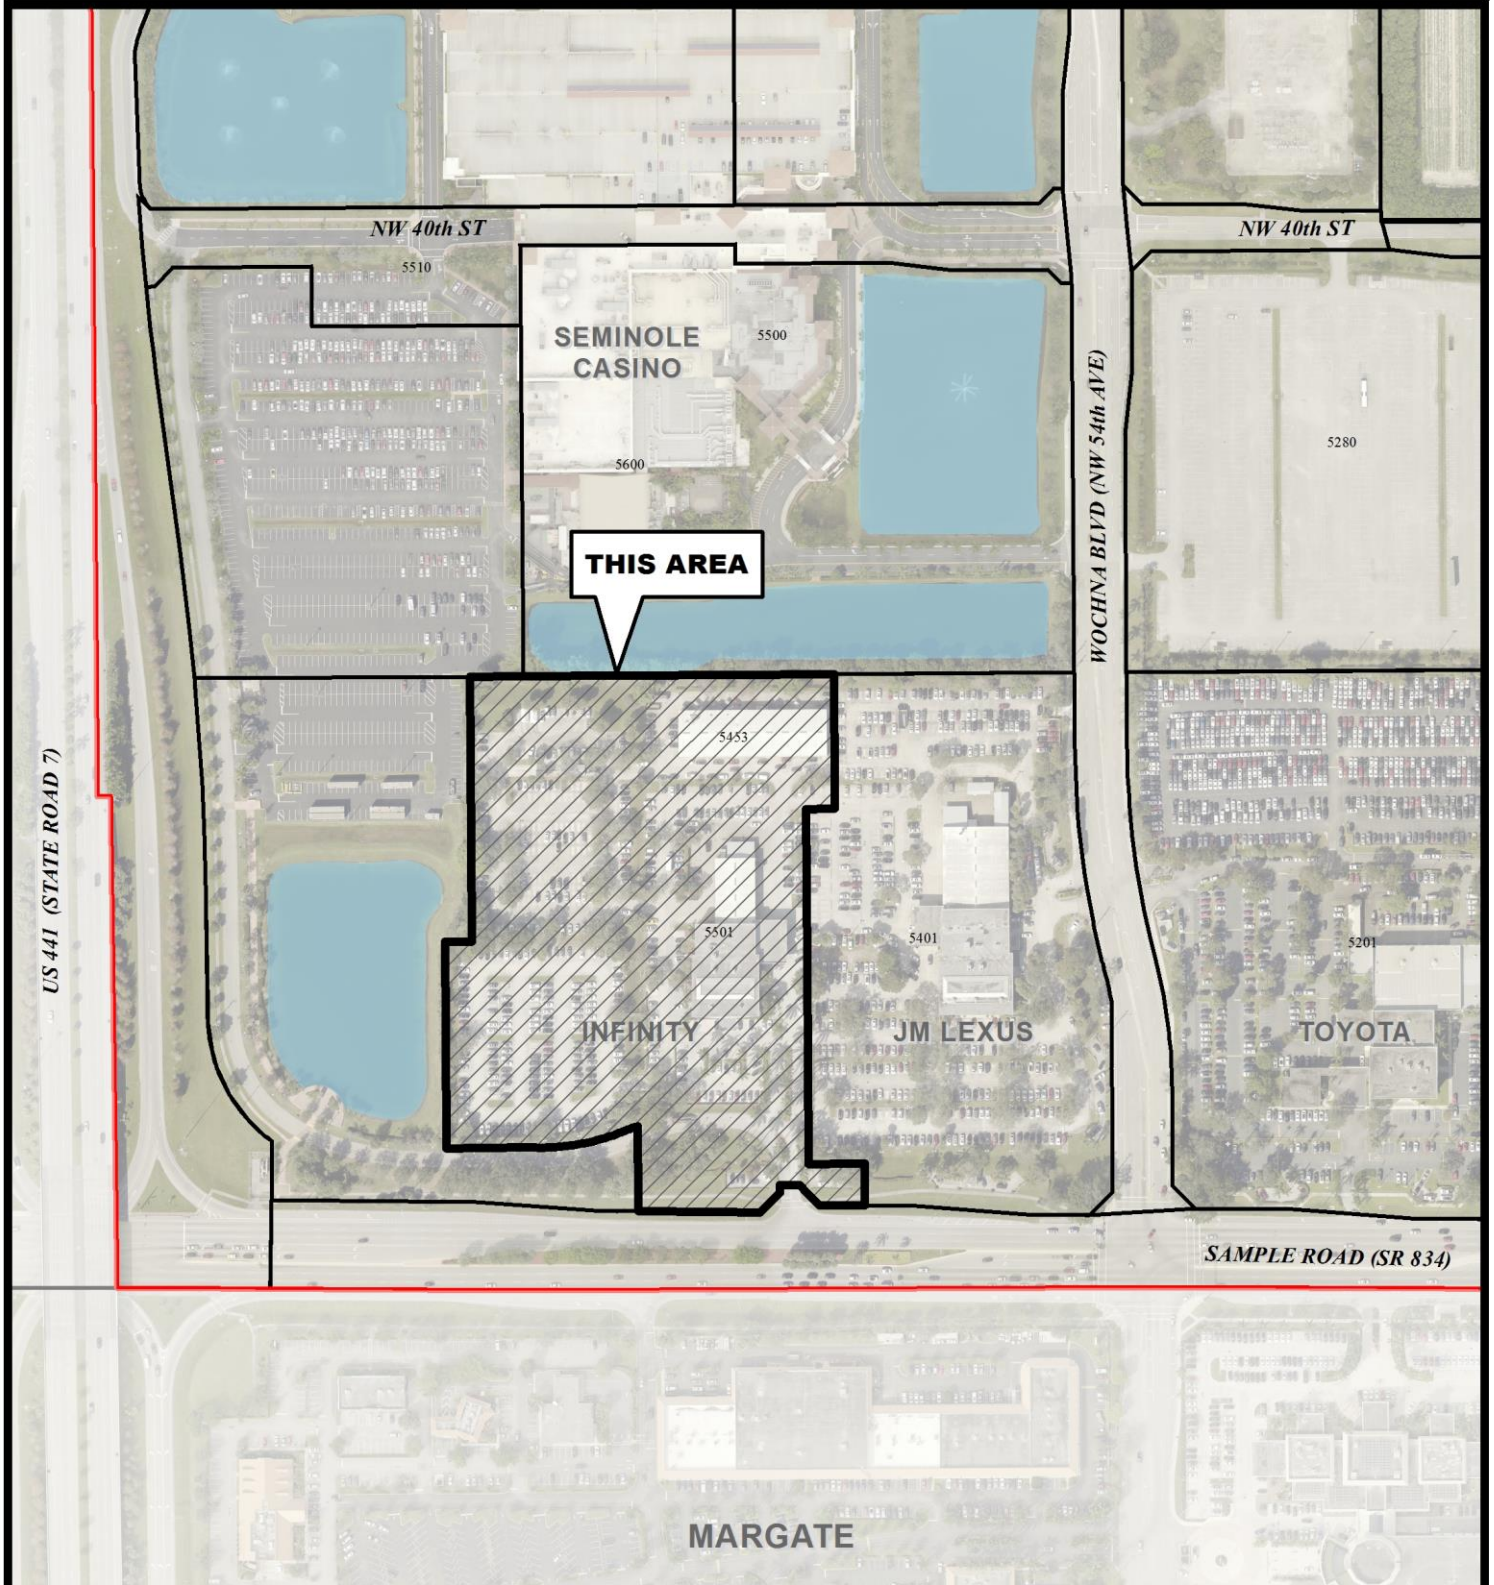

0 200 400 Feet

Map Scale = 1:2,400 (1" = 200')



Coconut Creek GIS
I.T. Department