



WILLIS LEASE

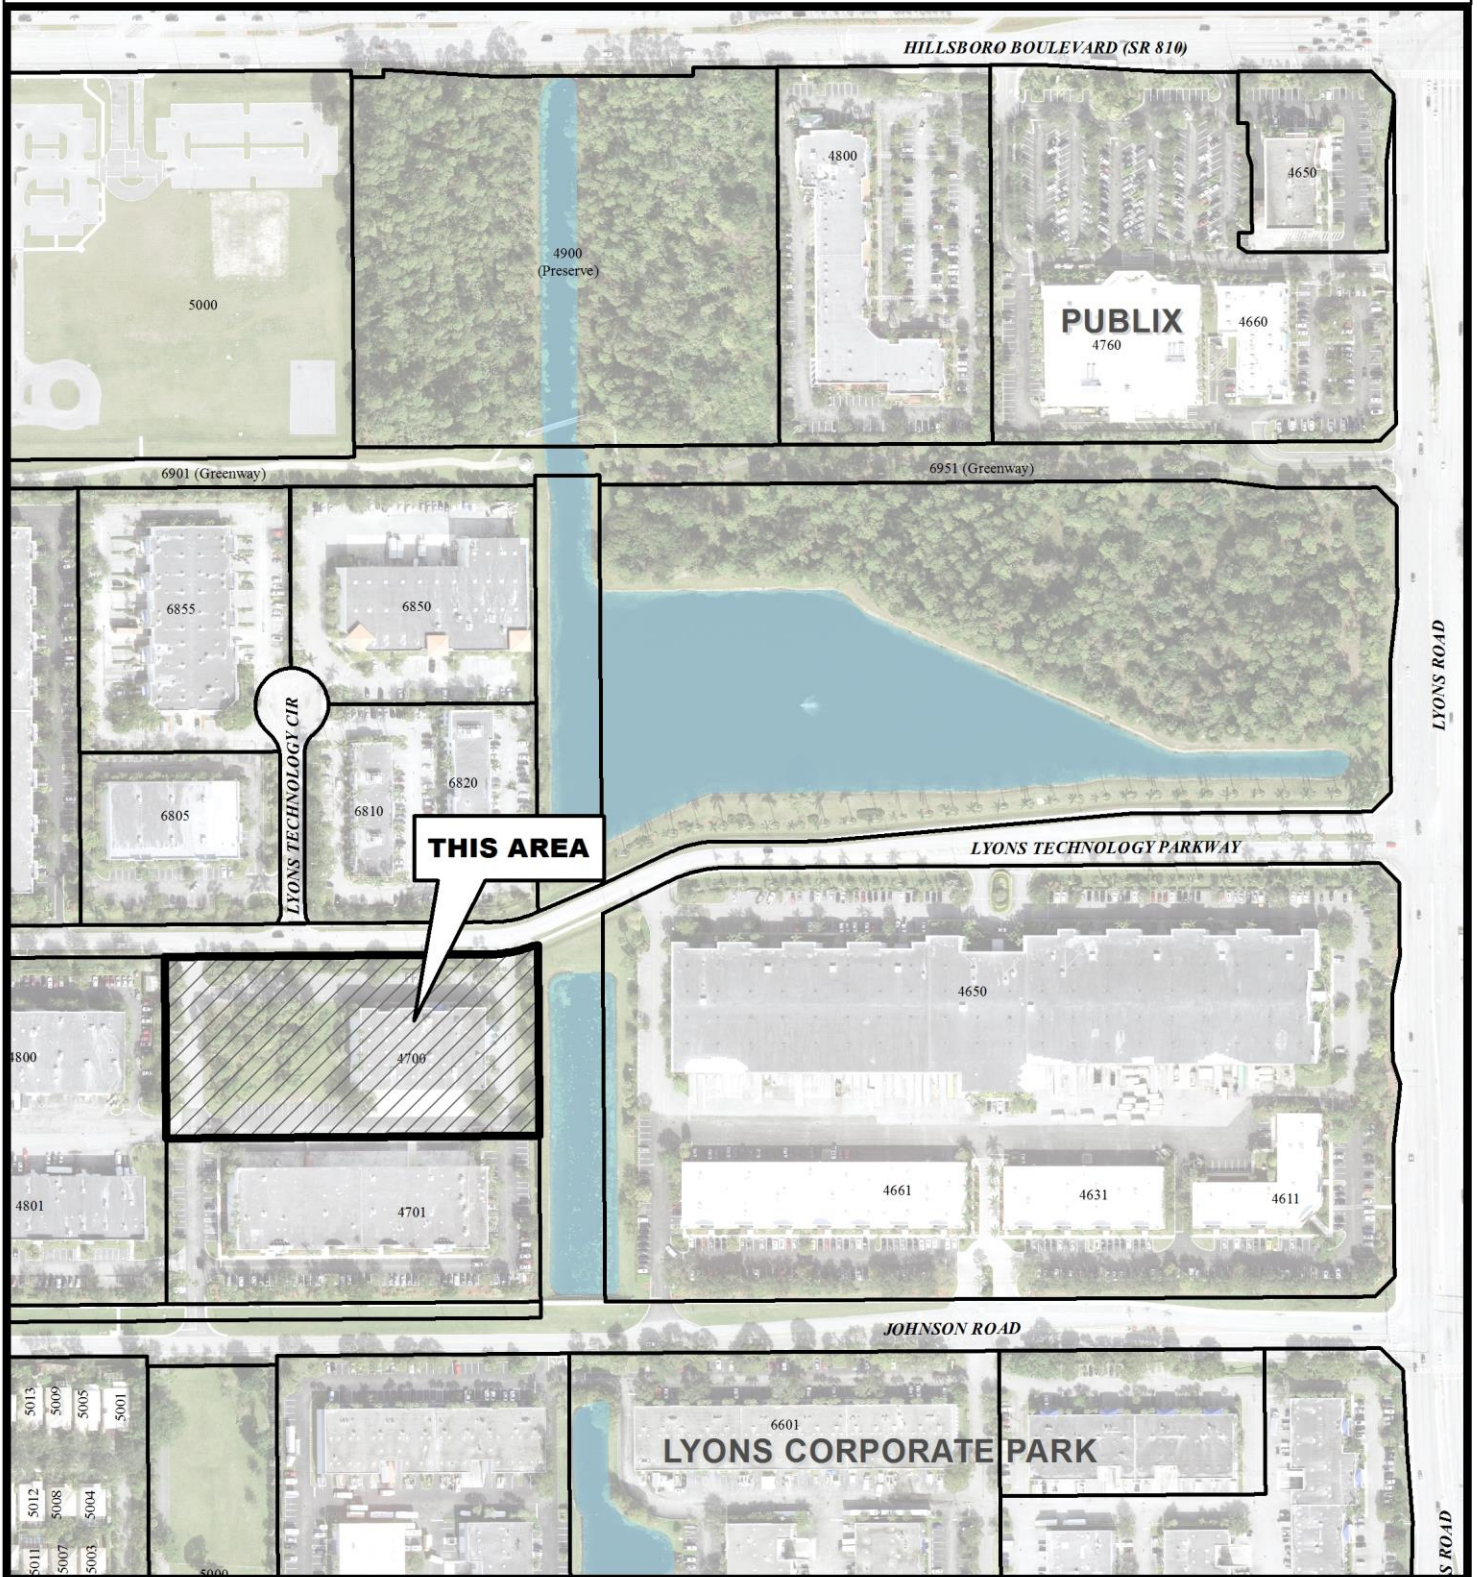

City of Coconut Creek
City Commission
September 13, 2018
Site Plan

 

Map Scale = 1:3,600 (1" = 300')



Coconut Creek G.I.S.
I.T. Department