



MAINSTREET @ COCONUT CREEK BLOCK 11



City of Coconut Creek
City Commission
June 13, 2024
Site Plan

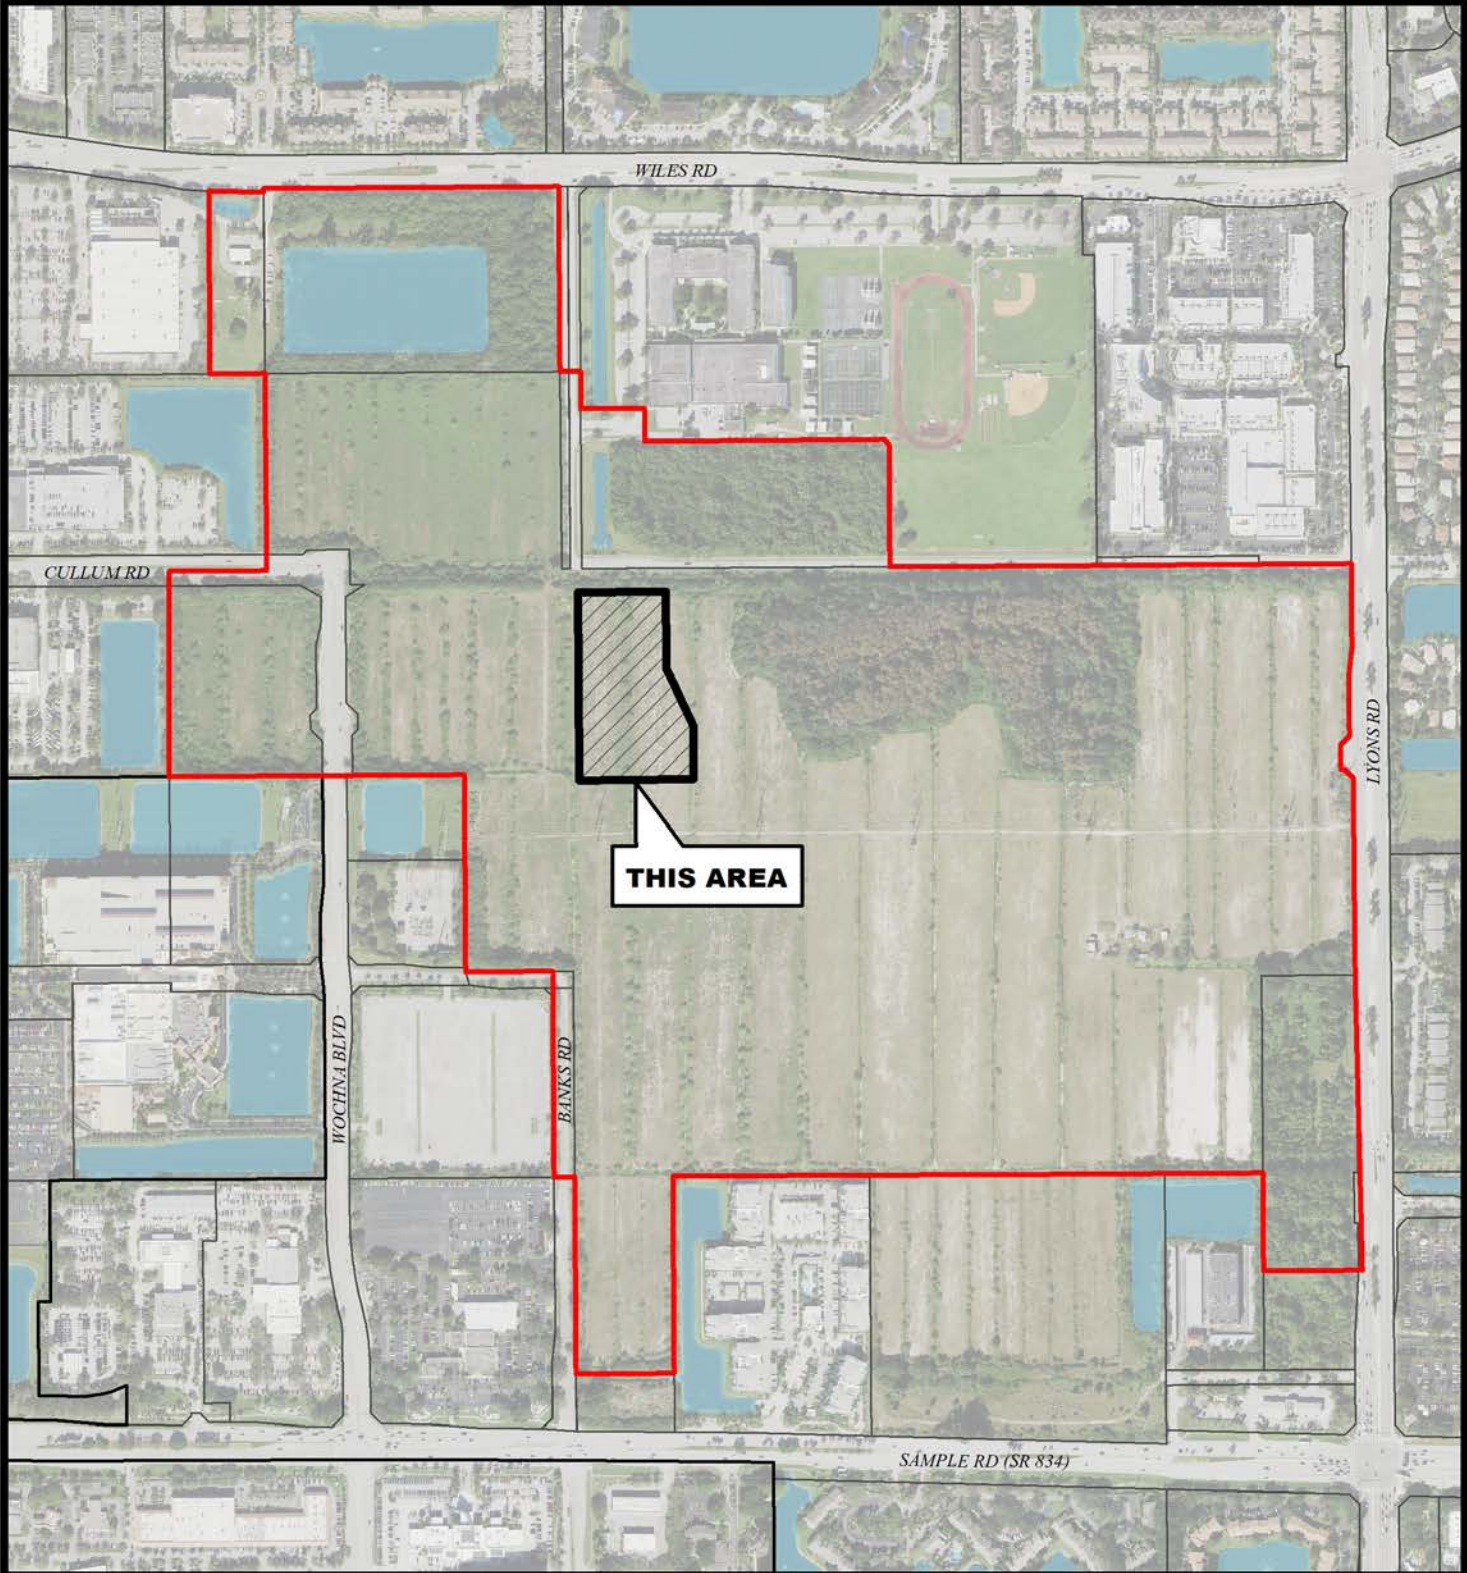

Map Scale = 1:7,800 (1" = 650')

 

**Coconut Creek G.I.S.
I.T. Department**