


# TEXAS ROADHOUSE



City of Coconut Creek  
City Commission  
February 12, 2026  
**Site Plan**

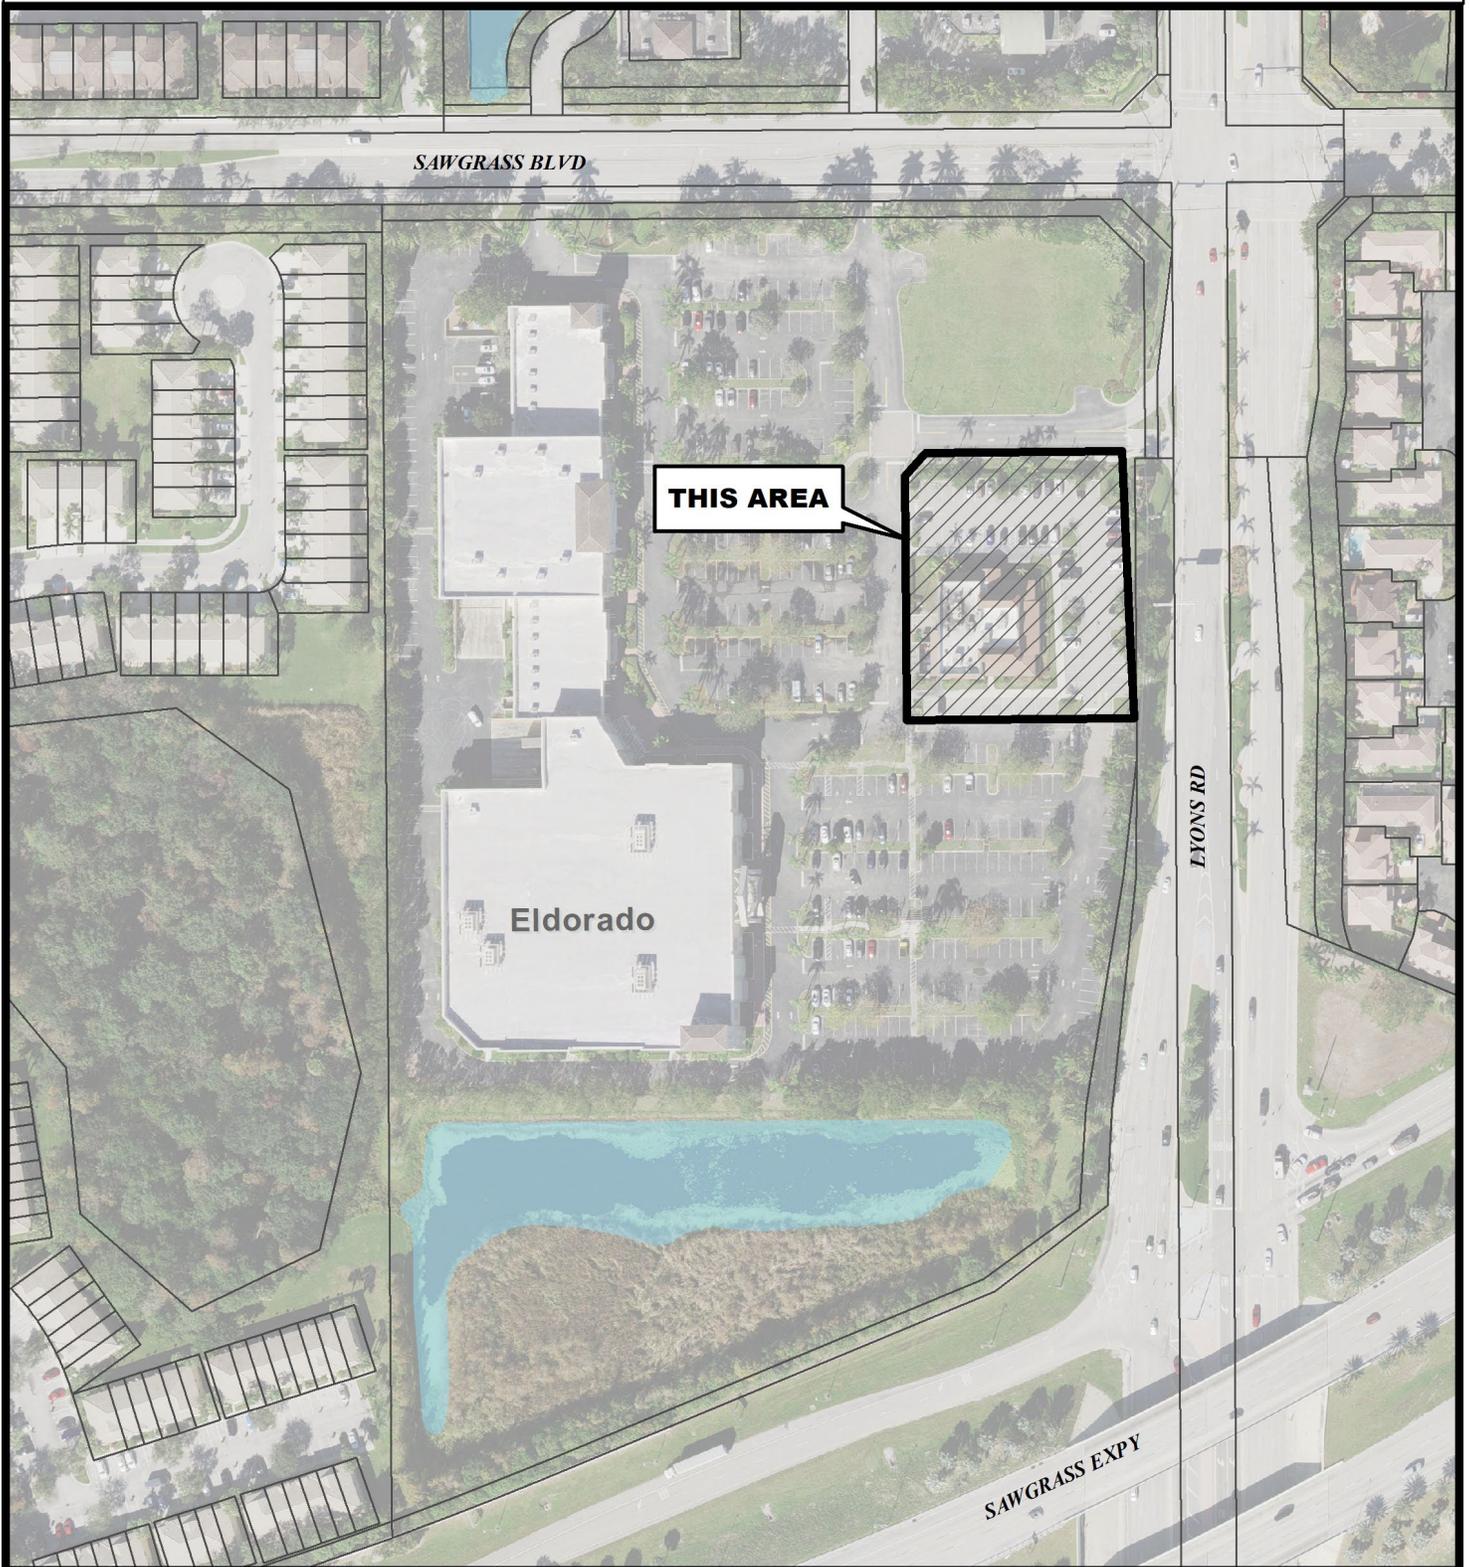

Map Scale = 1:2,100 (1" = 175')



Coconut Creek GIS  
I.T. Department