


MAINSTREET @ COCONUT CREEK BLOCK 3



City of Coconut Creek
Planning and Zoning Board
July 10, 2024
Site Plan

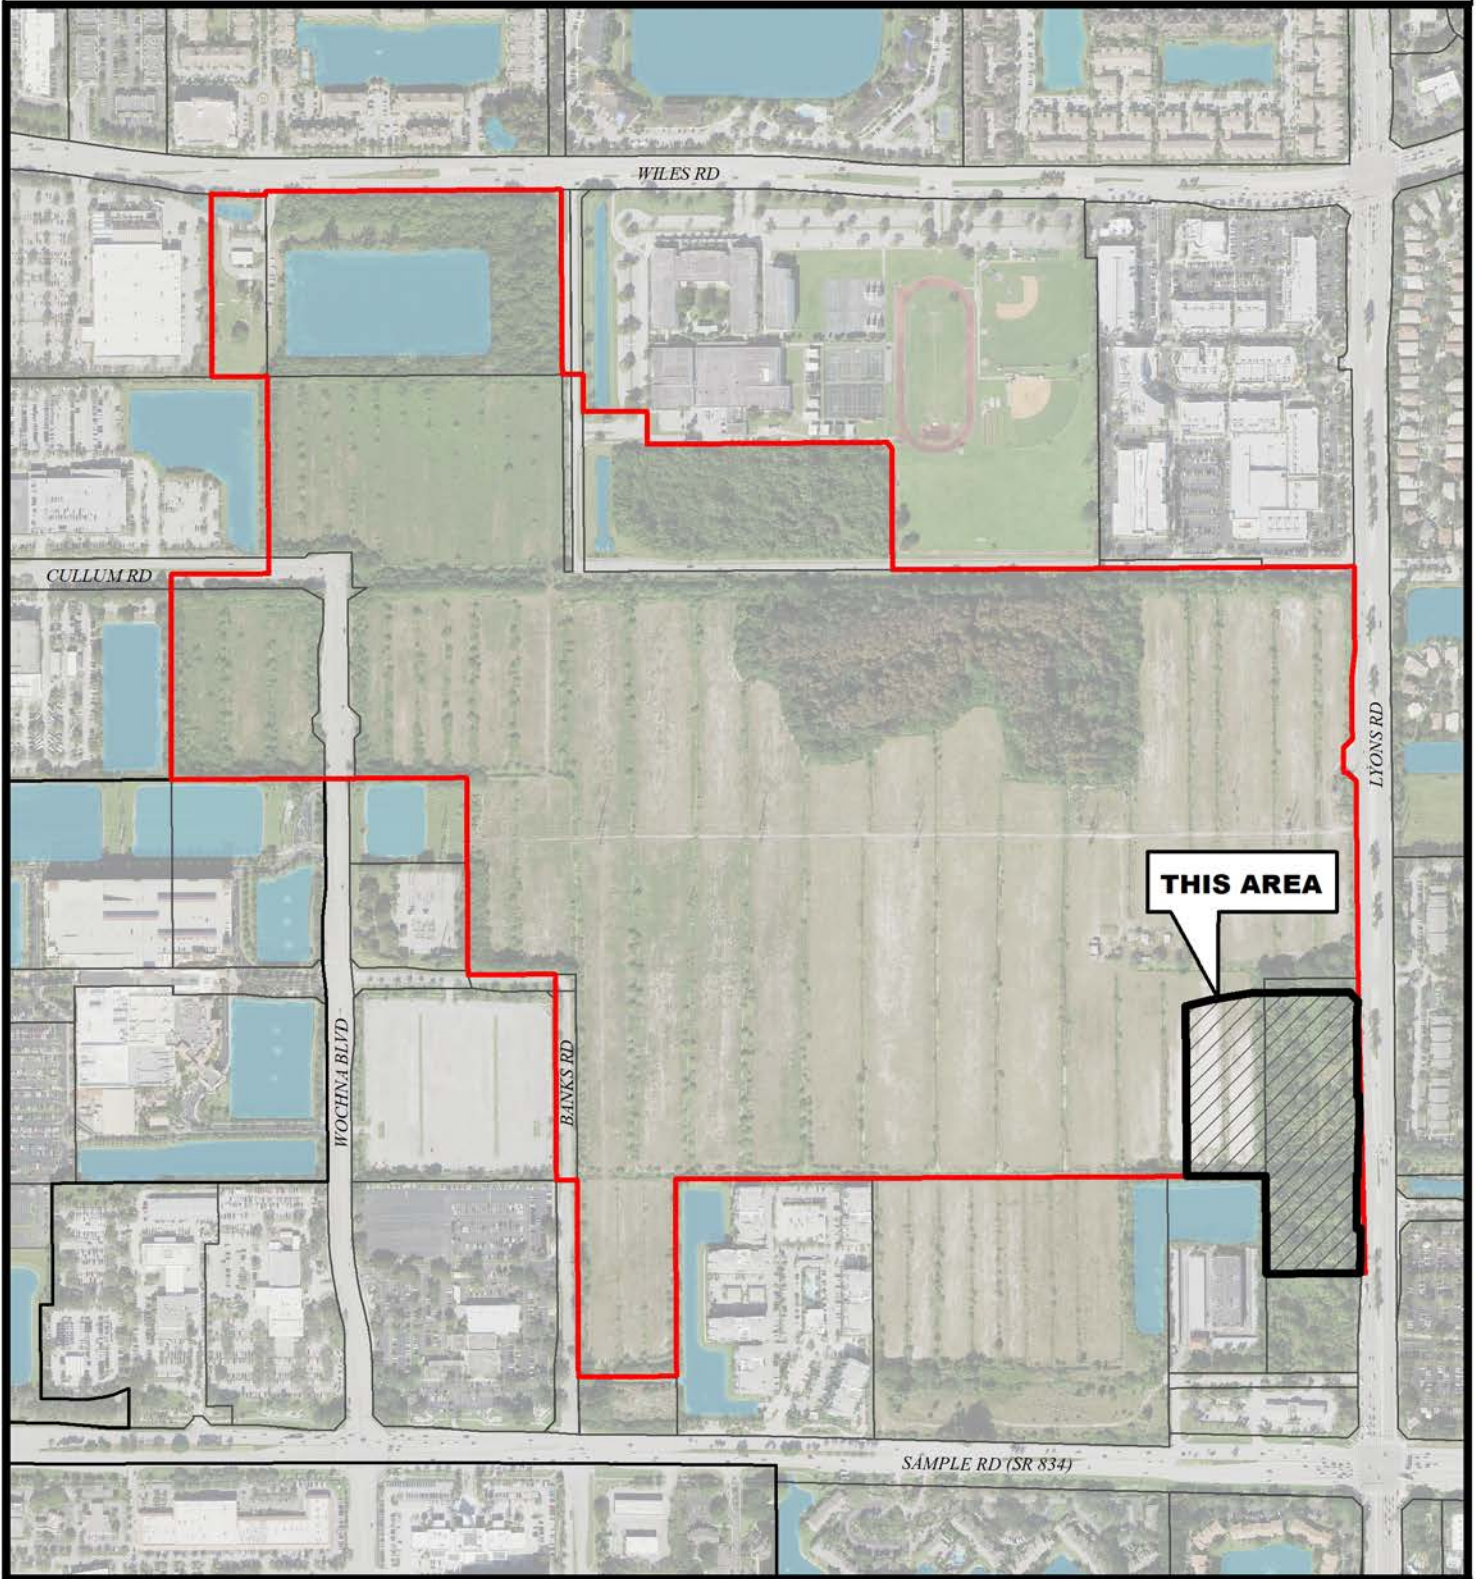

Map Scale = 1:7,800 (1" = 650')



Coconut Creek GIS
I.T. Department