



# McDONALD'S @ McJames Plat No. 1

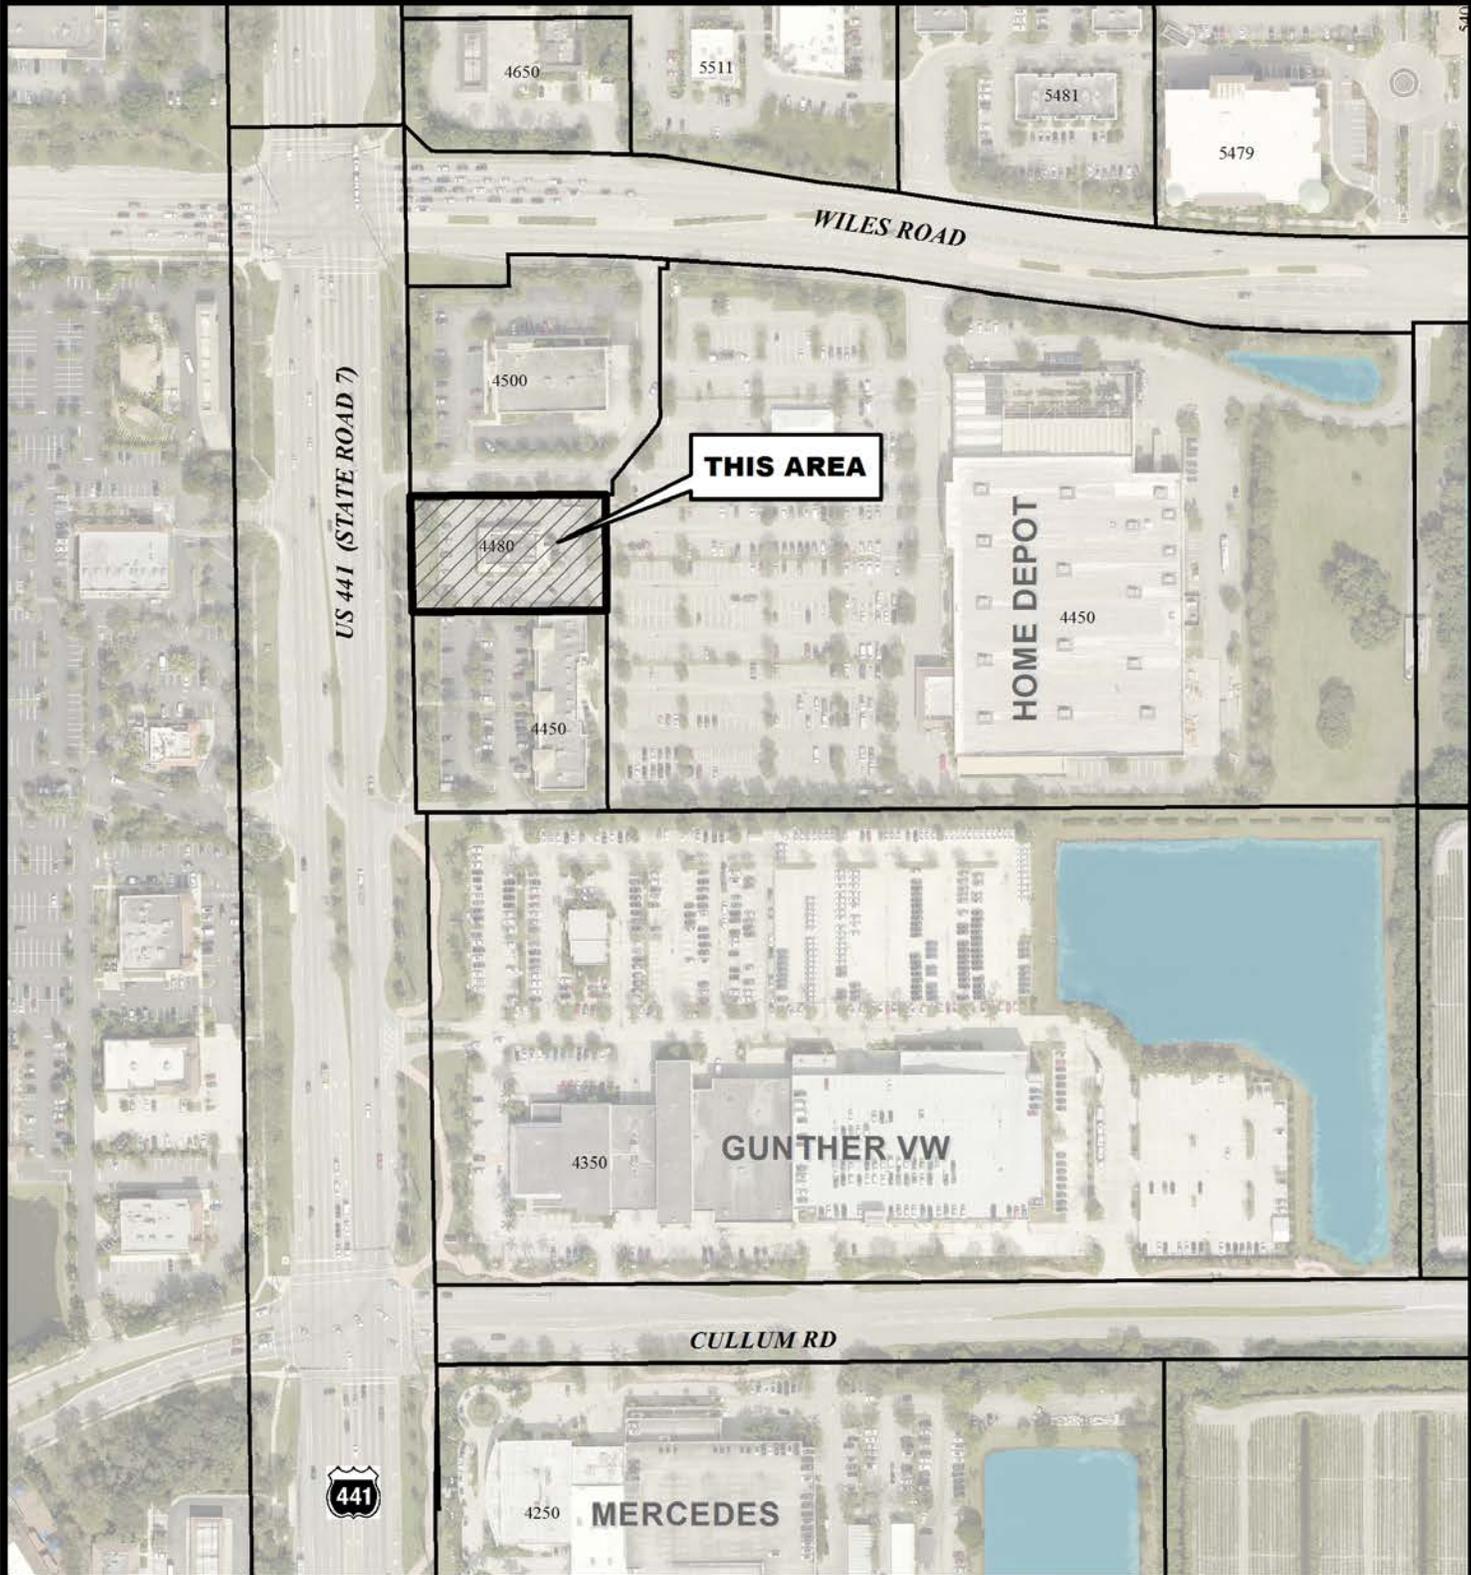

City of Coconut Creek  
Planning and Zoning Board  
March 8, 2017  
**Site Plan**

 

Map Scale = 1:3,000 (1" = 250')

