




CHICK-FIL-A AT VILLAGE SHOPPES

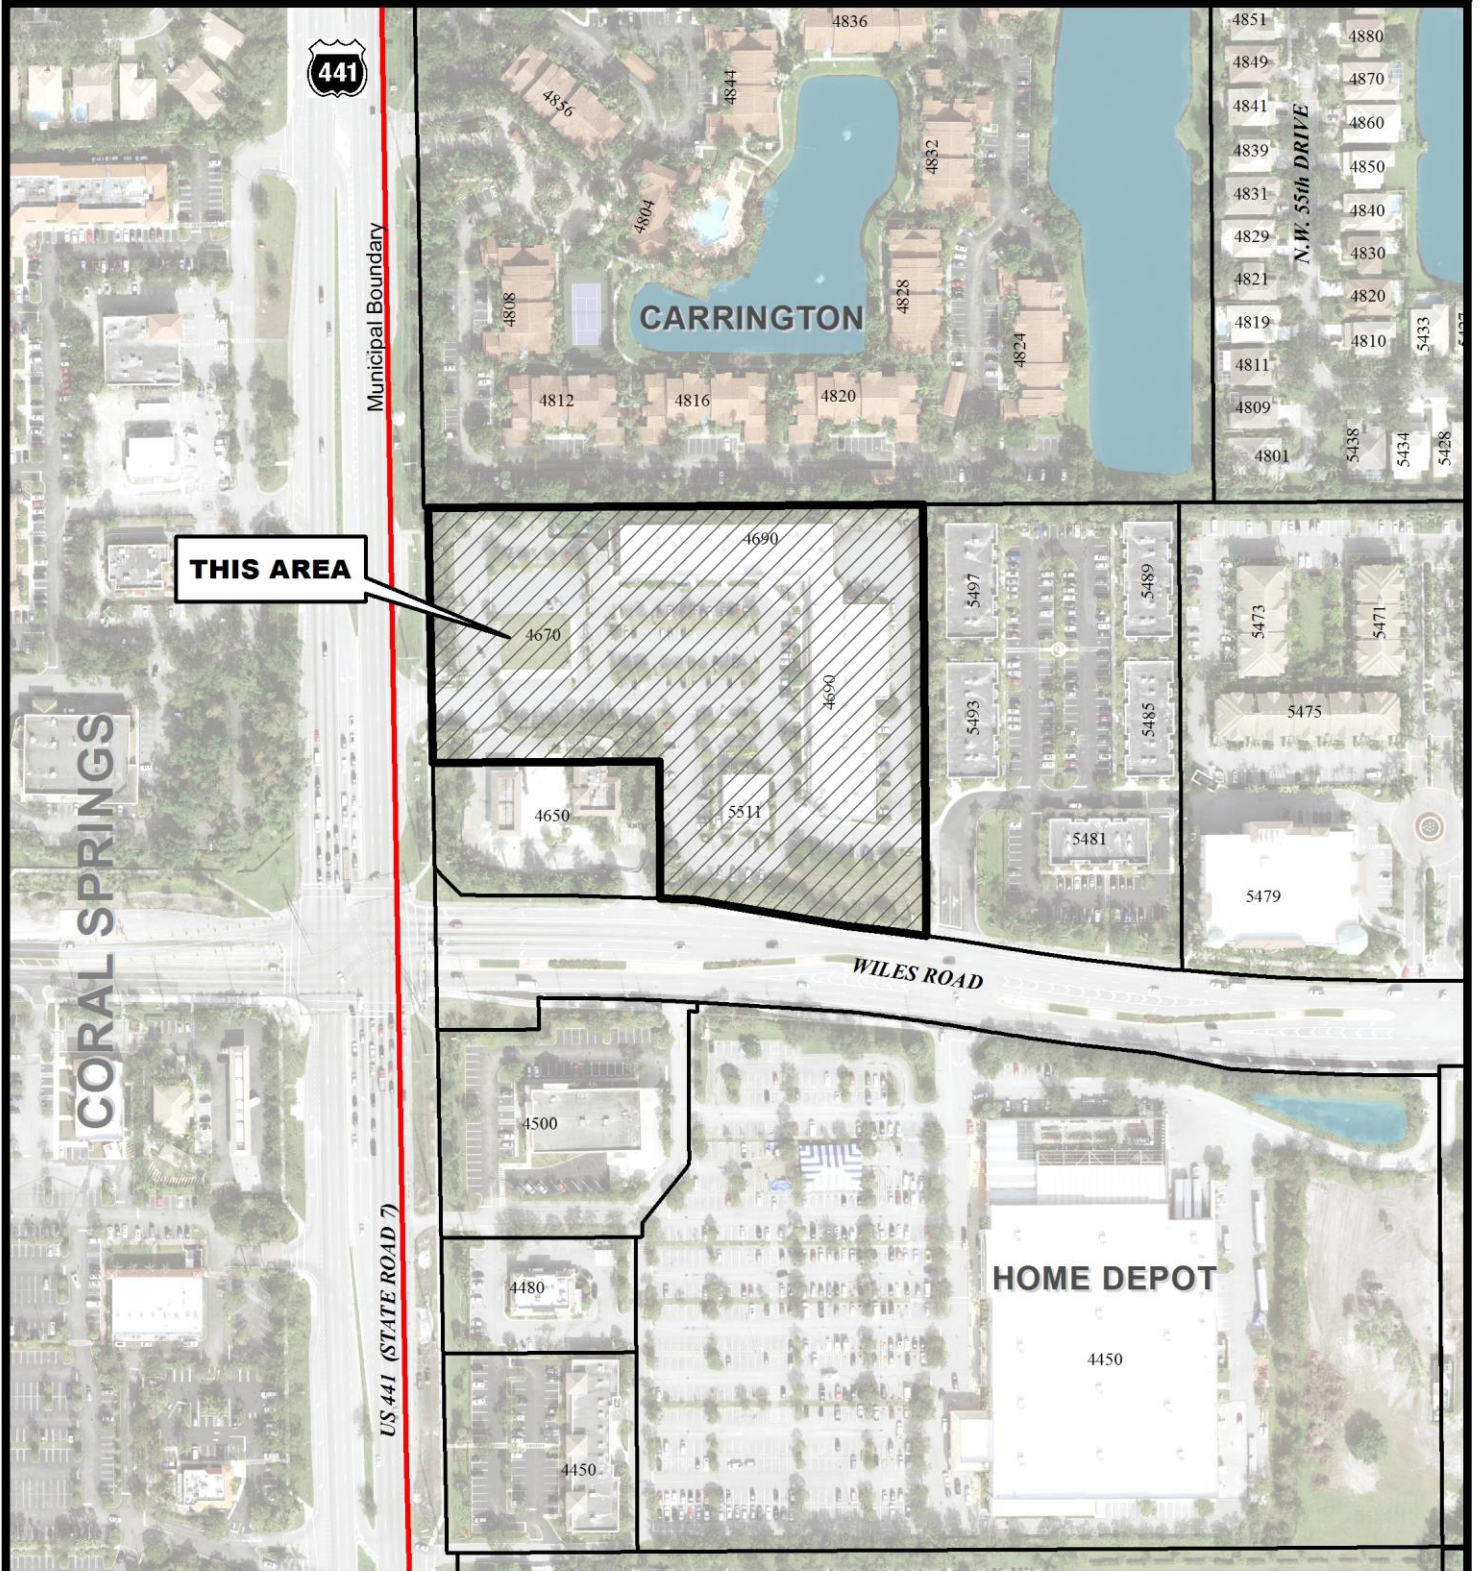

City of Coconut Creek
Planning & Zoning Board
July 10, 2019
Site Plan

 

Map Scale = 1:3,000 (1" = 250')

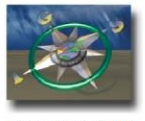

**Coconut Creek GIS
I.T. Department**