


TEXAS ROADHOUSE



City of Coconut Creek
Planning & Zoning Board
October 12, 2016
Site Plan

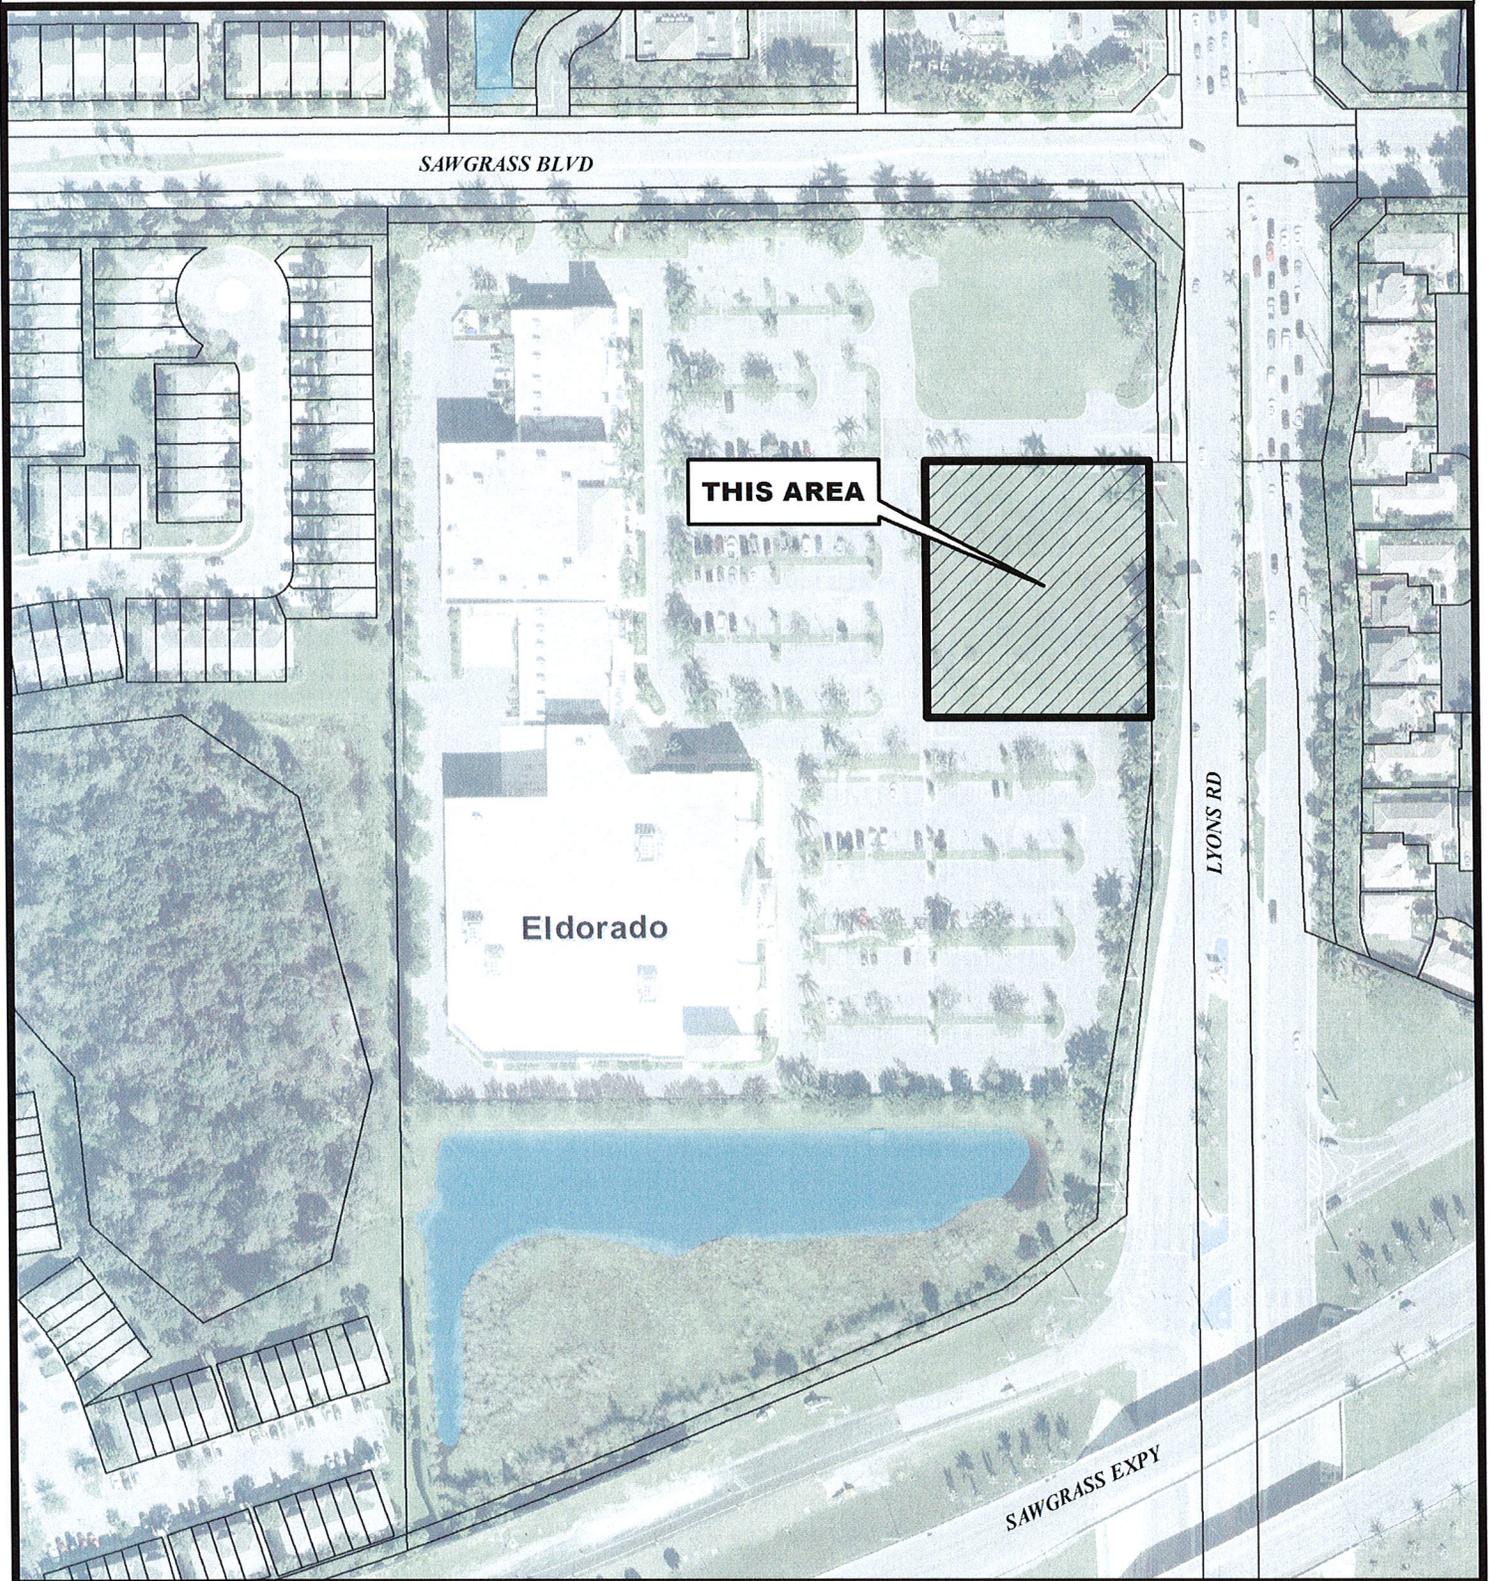

Map Scale = 1:2,100 (1" = 175')



Coconut Creek GIS
I.T. Department