


LEDER HILLSBORO



City of Coconut Creek
Planning & Zoning Board
September 12, 2017
Site Plan

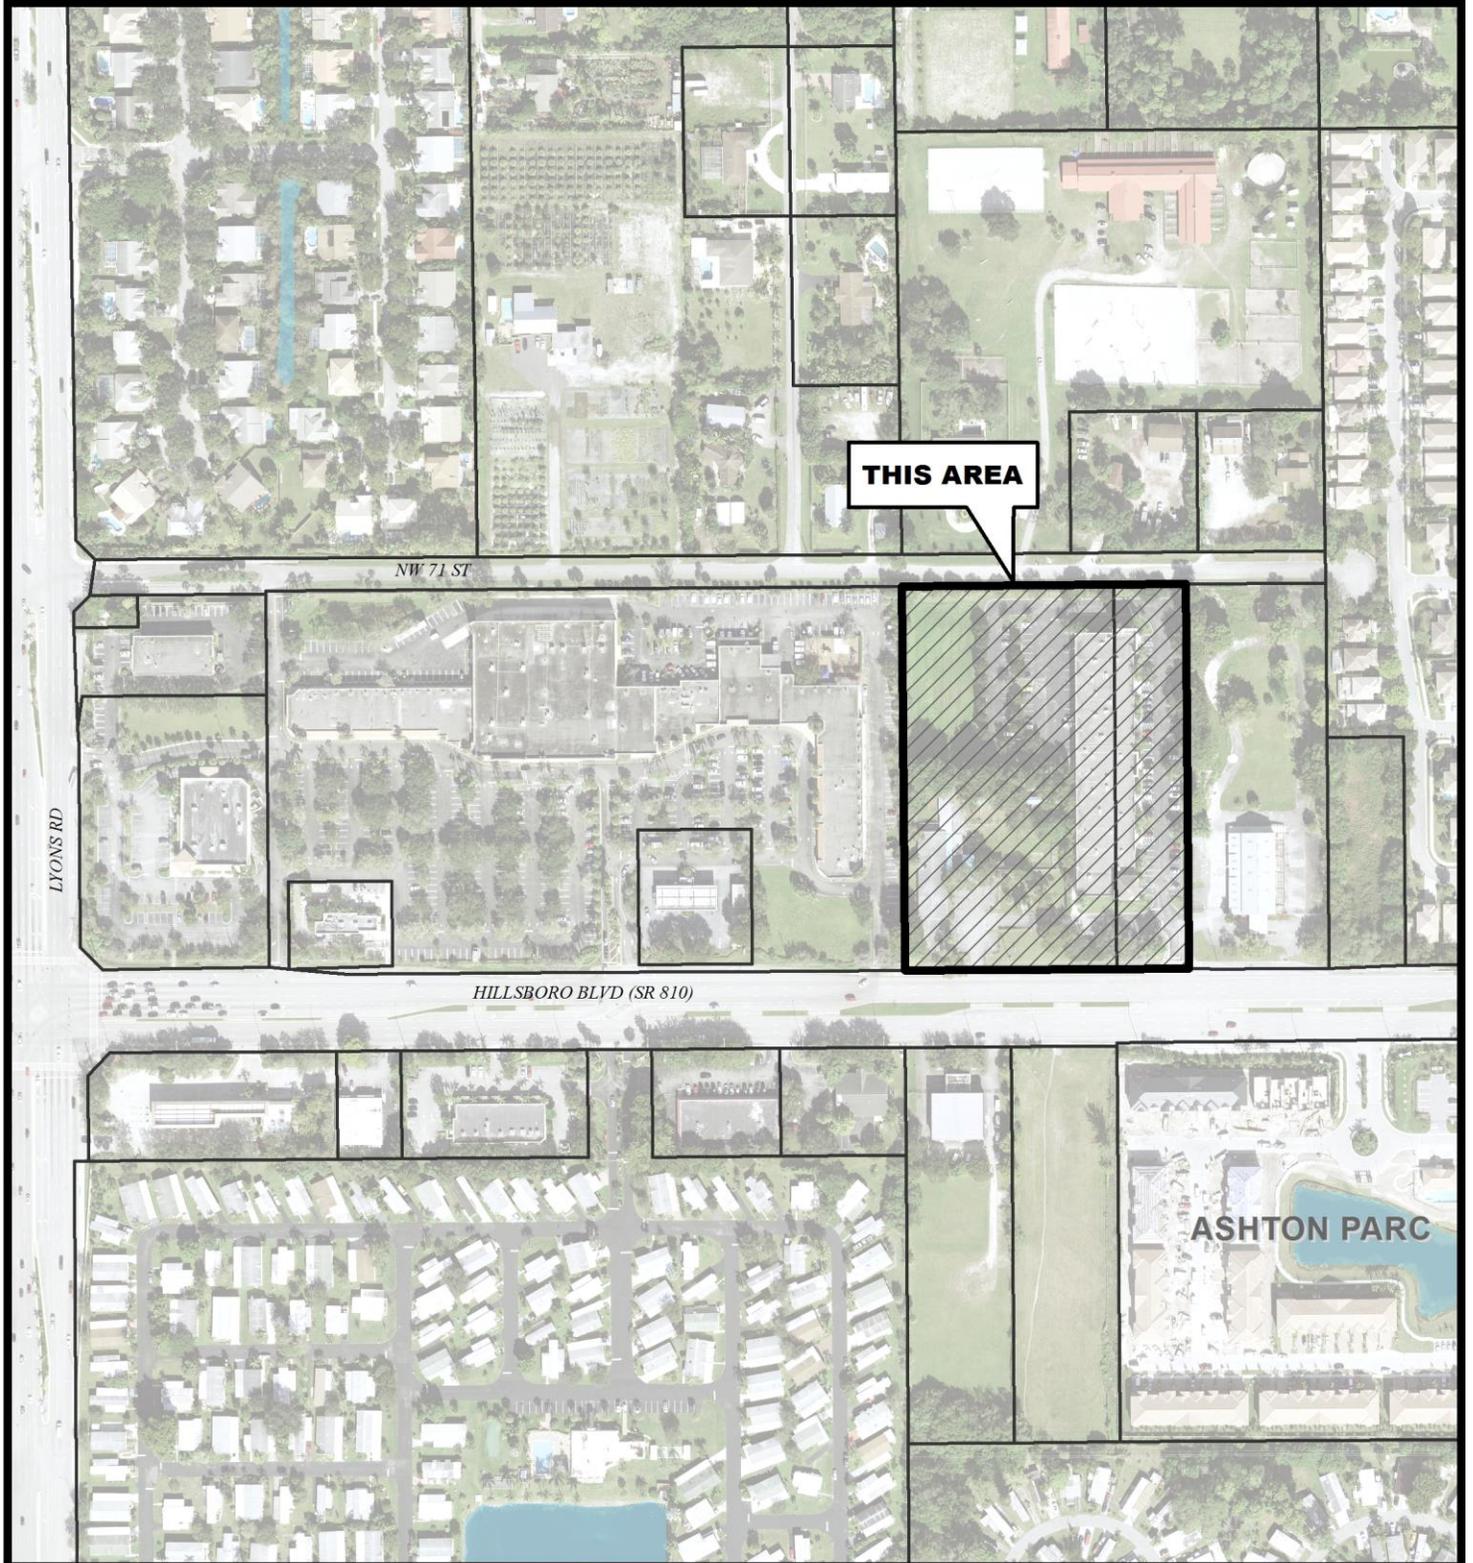

Map Scale = 1:3,600 (1" = 300')



**Coconut Creek GIS
I.T. Department**