



# MARKETPLACE AT HILLSBORO

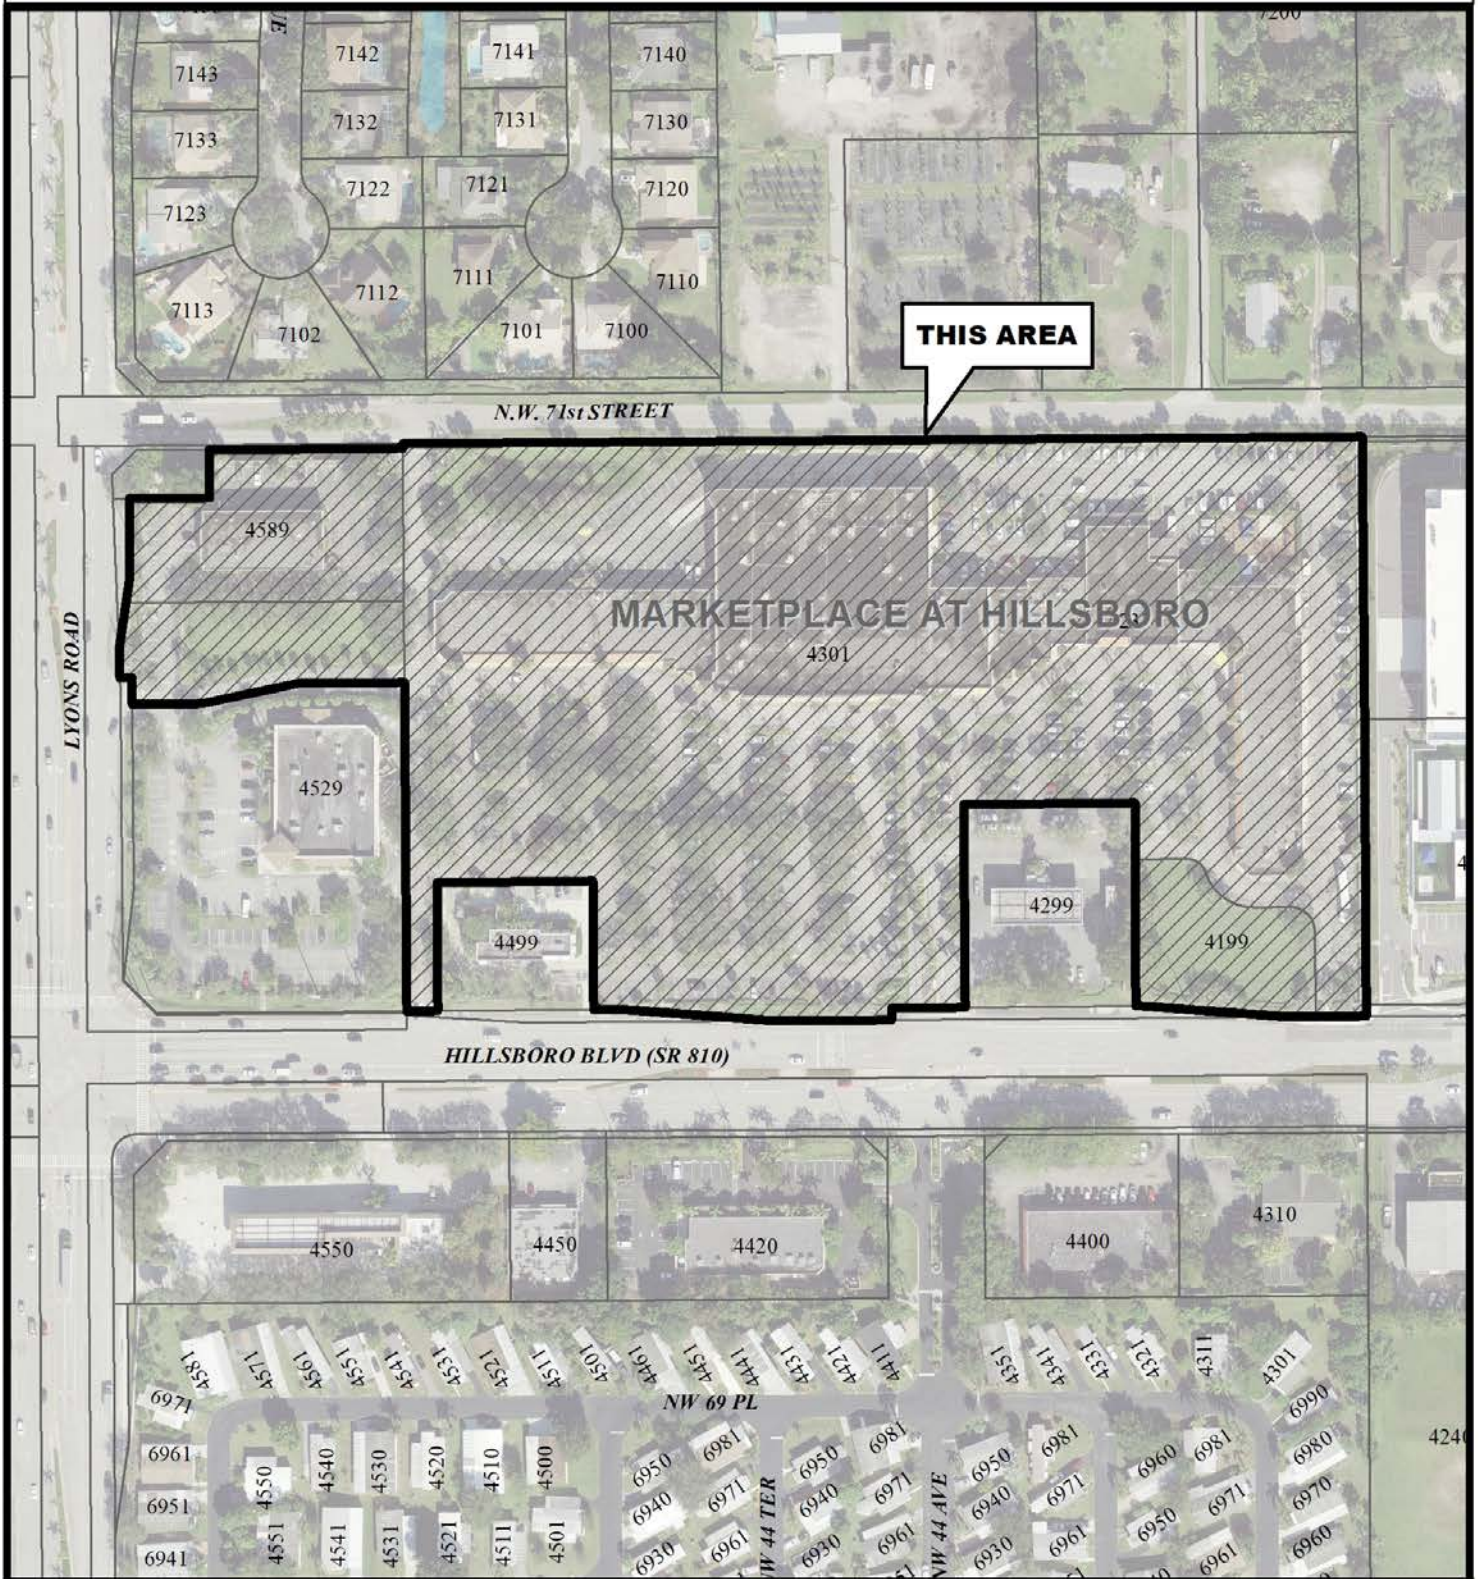

City of Coconut Creek  
City Commission  
September 23, 2021  
**Master Site Plan**

 

Map Scale = 1:2,400 (1" = 200')



Coconut Creek G.I.S  
LT. Department