


AL HENDRICKSON TOYOTA



City of Coconut Creek
Planning and Zoning Board
March 11, 2026
PMDD Site Plan

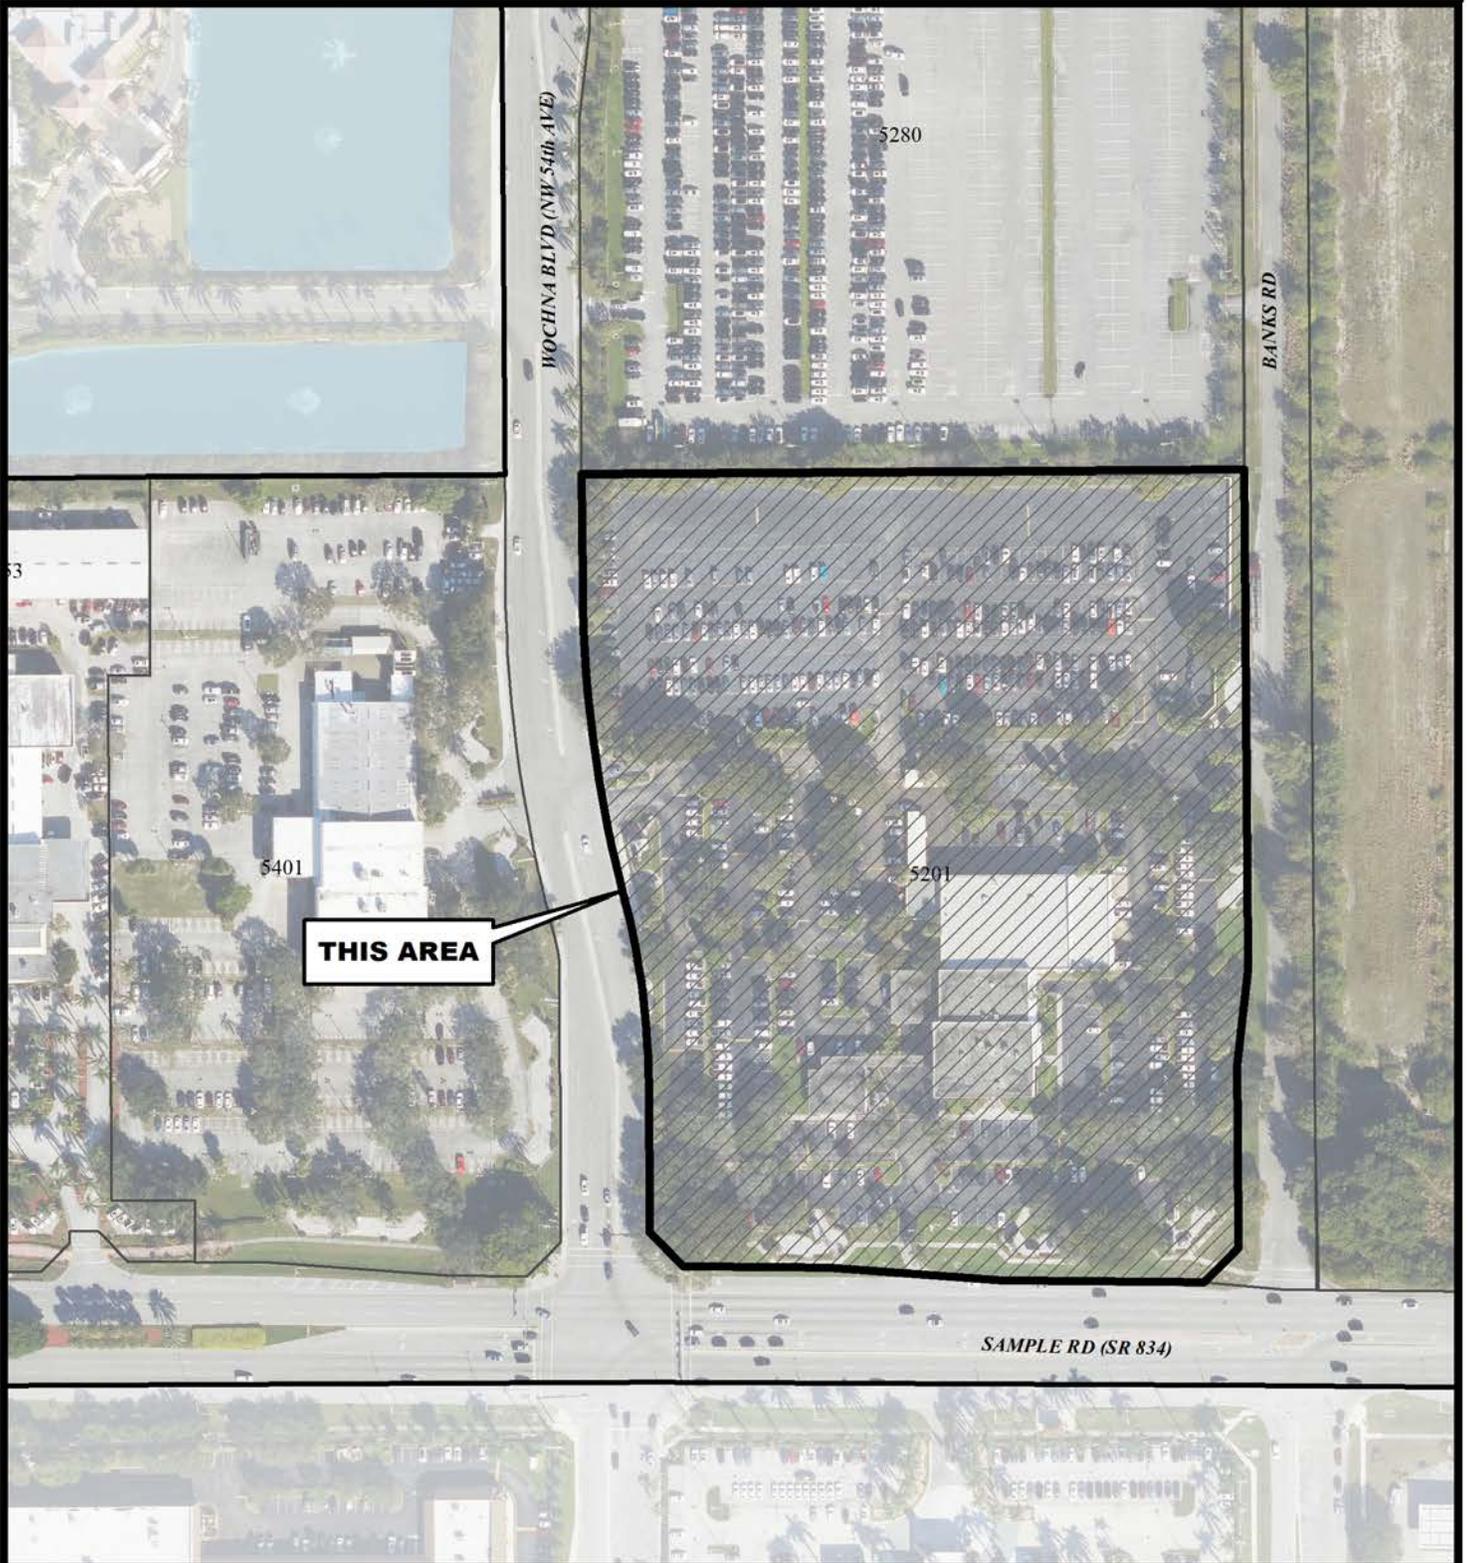

Map Scale = 1:2,400 (1" = 200')



Coconut Creek I.T. Department