

March 21, 2018

City of Coconut Creek

Planning and Zoning Dept

To Whom It May Concern:

Gunther Volvo originally submitted a deviation application for the monument sign to allow a 20' high ground sign, however it was decided that the new proposed Volvo ground sign would remain in compliance as per the current sign code, therefore cancelling the city's sign deviation process for the ground sign.

Gunther Motors, Inc is further requesting approval for two wall sign on the west elevation to comply with Volvo Corporate Sign program. Originally the plans showed a double line of sign copy for the west elevation wall sign displaying the "Gunther" name and the "Volvo" name under and on the same side of the west elevation, and because Volvo has a corporate sign standard that is consistent throughout North America, the owner must comply with that standard. To comply with the Volvo Corporate sign program, the dealer name "Gunther" and the "Volvo" dealership name should be split into two signs and be displayed on opposite sides of the west elevation. Because the city views this as two signs instead of one sign and will not meet current sign code, Gunther Motors, Inc is requesting a sign deviation per code to allow a second sign. Both signs are necessary for identification purposes. Please find attached files for proposed west elevation wall signs showing sign material and mounting details for proposed west elevation wall signs.

Please do not hesitate with any questions or comments. We look forward to working with you.

Respectfully submitted,

L. Snider





on behalf of McNeill Signs, Inc.

And Gunther Motors, Inc.

VOLVO



GUNTHER VOLVO CARS COCONUT CREEK

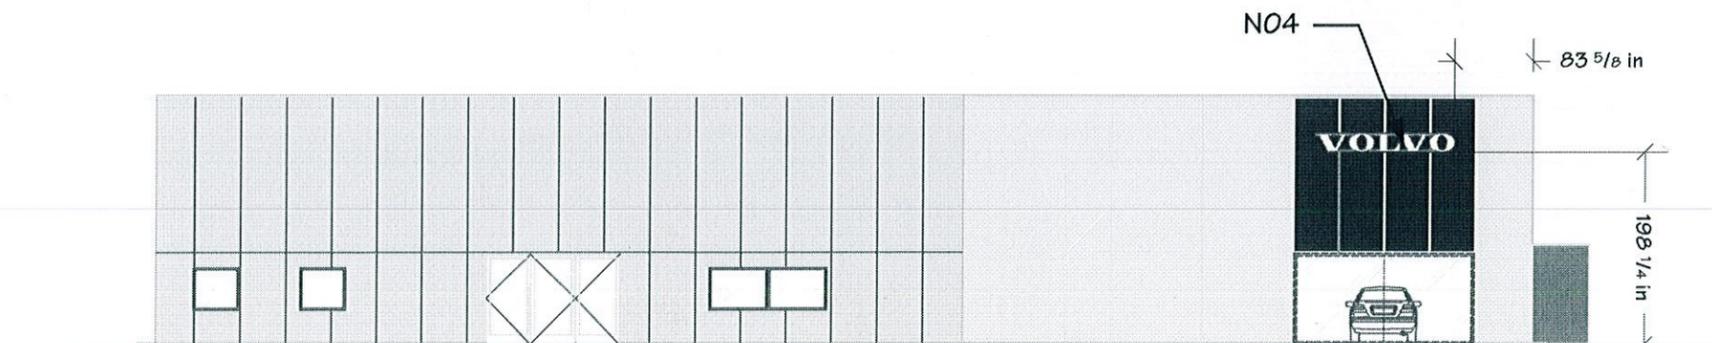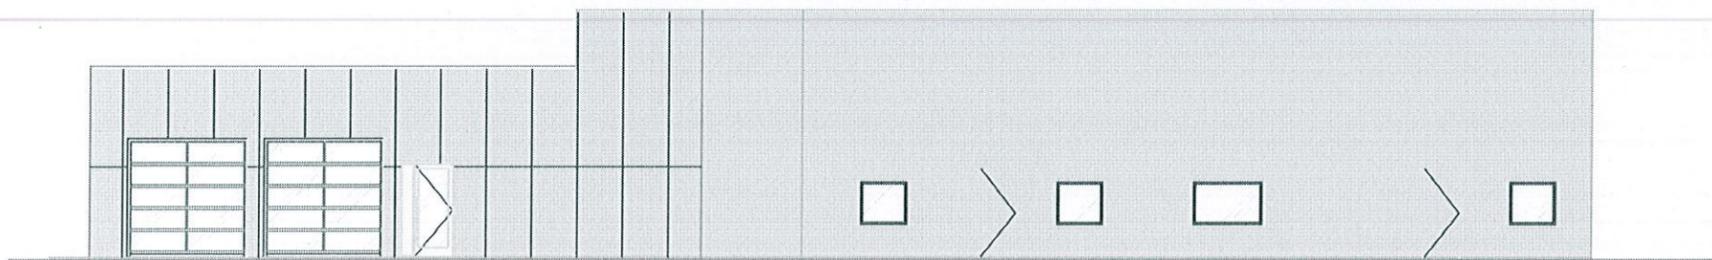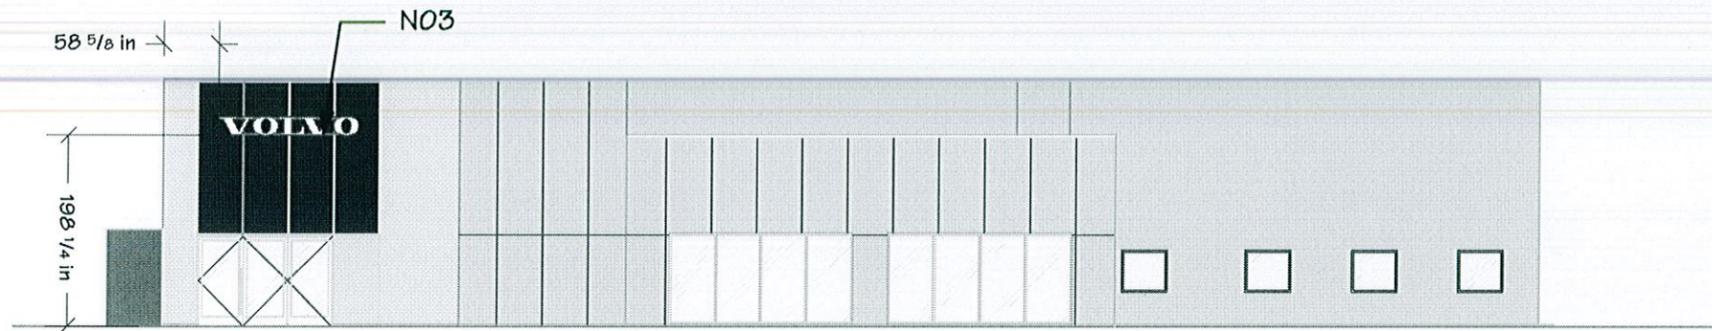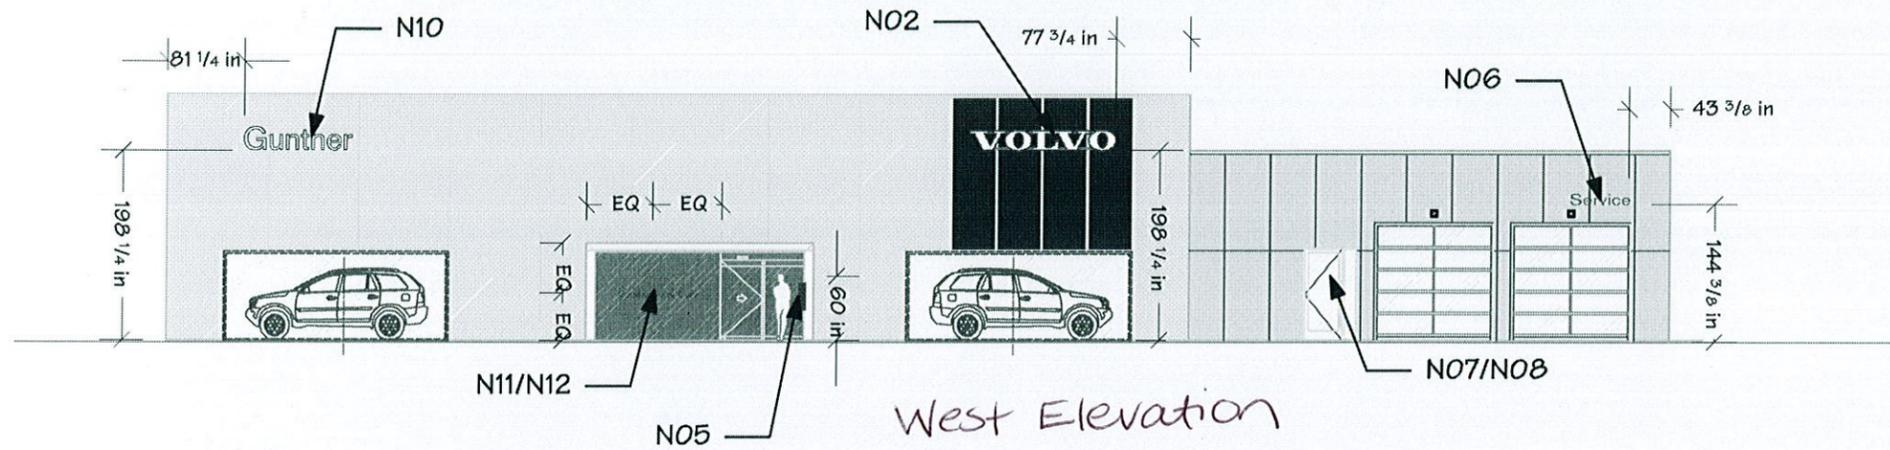

Retailer Exterior Signage

Site ID: 4300

Site Name:
Gunther Volvo Cars
Coconut Creek

Site Address:
4300 N State Road 7
Coconut Creek FL 33073

Date of Creation: 2/23/18
REV 1:
REV 2:
REV 3:
REV 4:
REV 5:

Page: 3

Drawing Desc: Elevations

Scale: 1/16" = 1'

Drawings are the exclusive property of Architectural Graphics Incorporated. Any unauthorized use or duplication is not permitted.


AGI YOUR IMAGE. OUR PRIORITY.

2655 International Pkwy., Virginia Beach, VA 23452
PHONE (757) 427-1900 • Fax (757) 430-297
www.AGISigns.com

ELEVATIONS

SCALE: 3/8"=1'0"

REVISIONS:	
1	PER 1st SUBMITTAL 1/22/18
2	PER 2nd SUBMITTAL 2/7/18

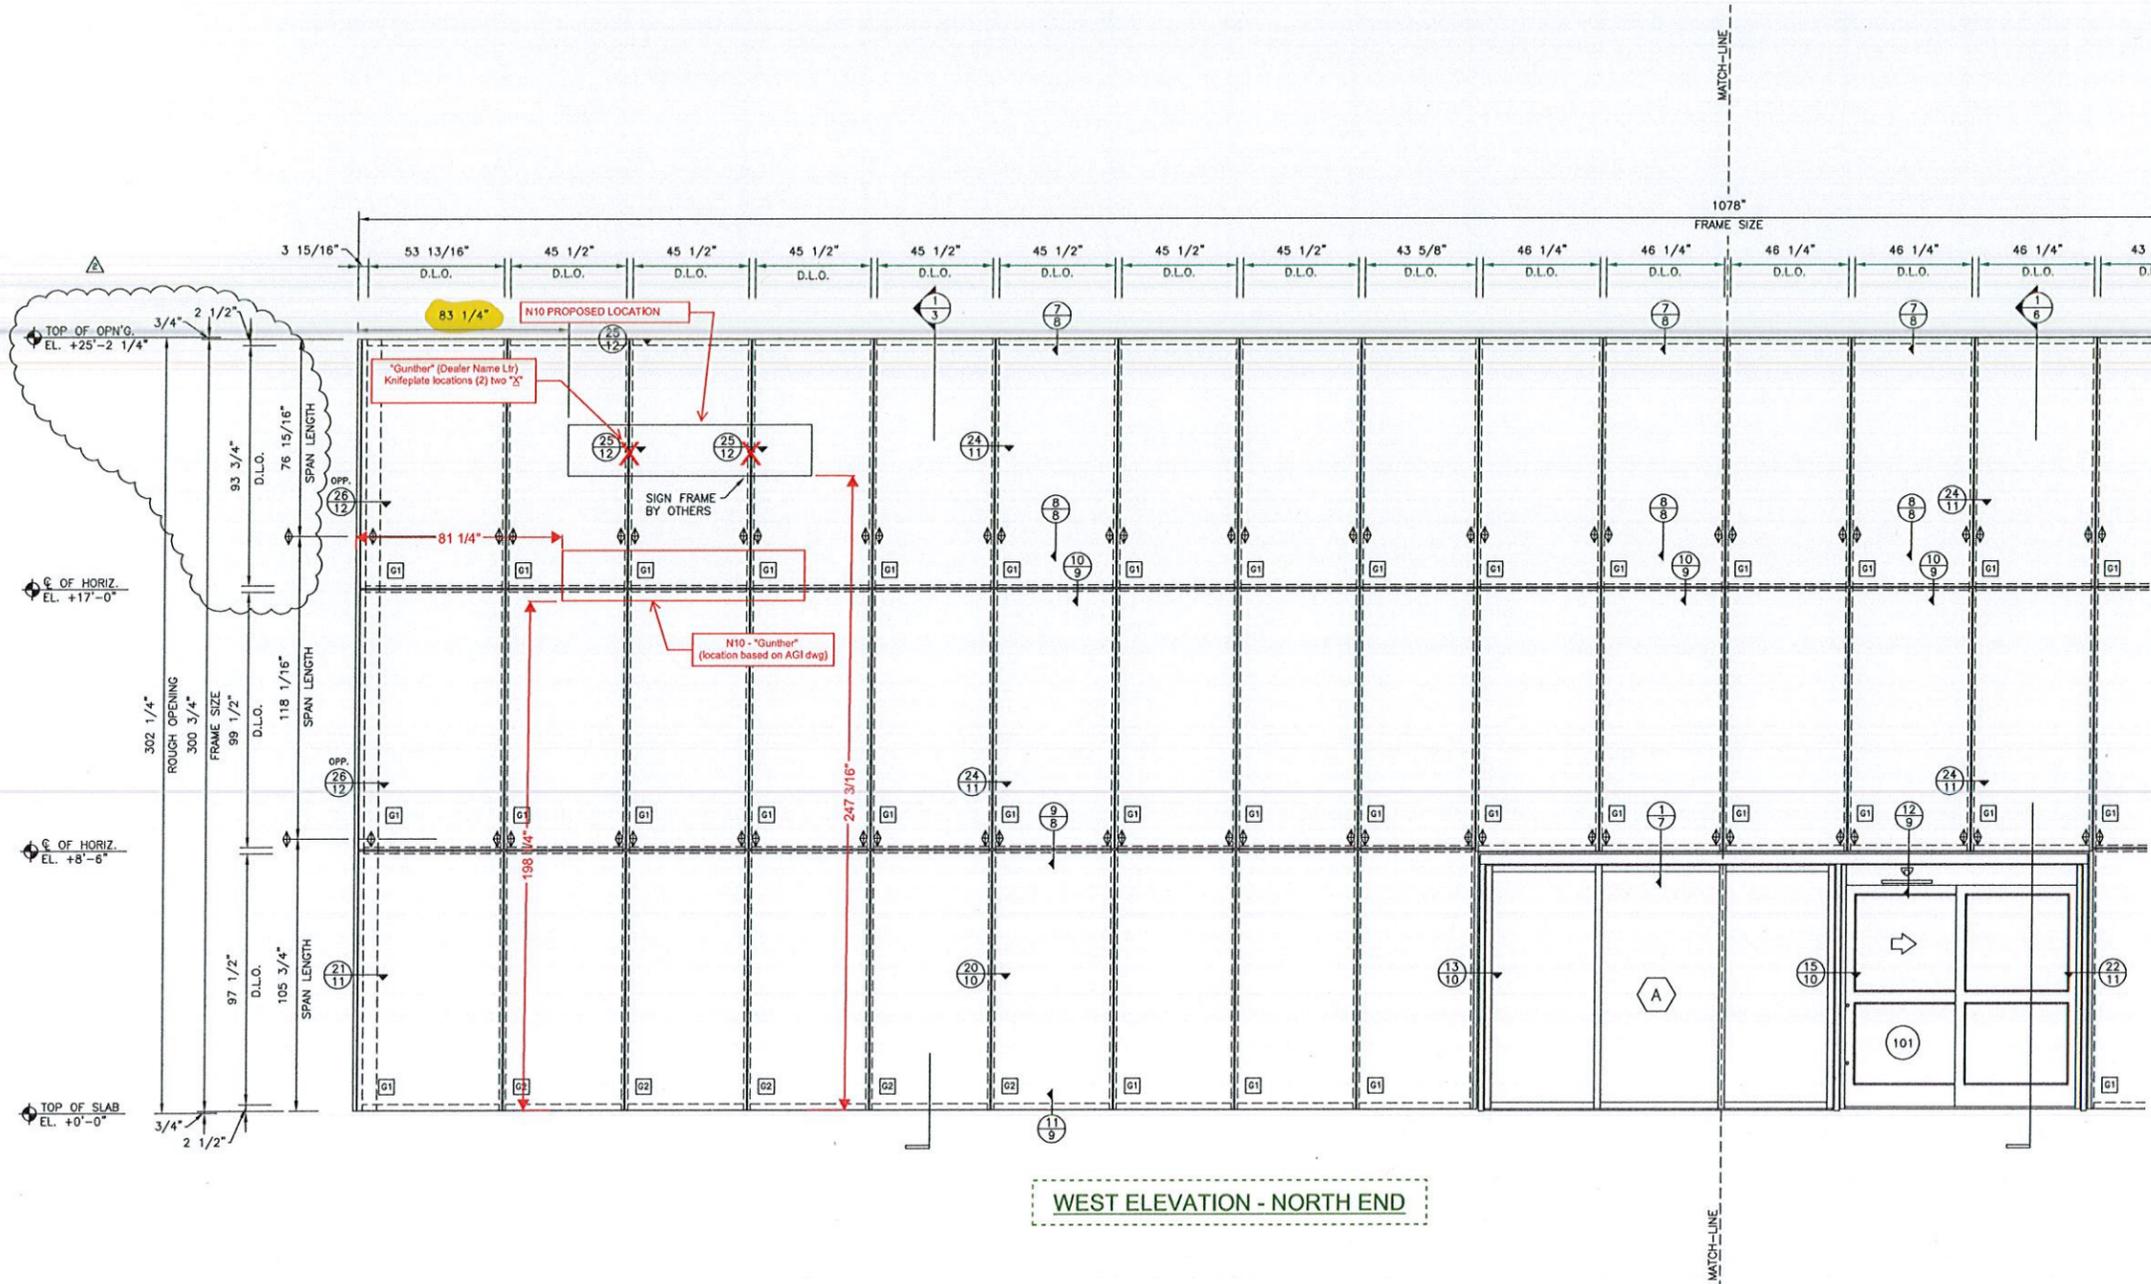

WEST ELEVATION - NORTH END

CW2 1 REQ'D
ALDORA TCW-250
CURTAIN WALL SYSTEM

SEAL:

ENGINEER:
THOMAS J. TWOMEY, P.E.
#25626
2831 EXCHANGE CT, WEST PALM BEACH, FL 33409
PHONE 561-688-2844

PALM BEACH GLASS SPECIALTIES, INC.
1717 EDGAR STREET WEST PALM BEACH
561-655-3344 FAX 561-659-6222
JOB #18009

PROJECT:
GUNTHER VOLVO
4350 NORTH STATE ROAD 7
COCONUT CREEK, FLORIDA 33073
PAGE TITLE:


SCALE:
NOTED
DRAWN BY:
DGI
DATE:
12-14-17

SHEET No:
4 OF 12

ELEVATIONS

SCALE: 3/8"=1'-0"

REVISIONS:	
1	PER 1st SUBMITTAL 1/22/18
2	PER 2nd SUBMITTAL 2/7/18

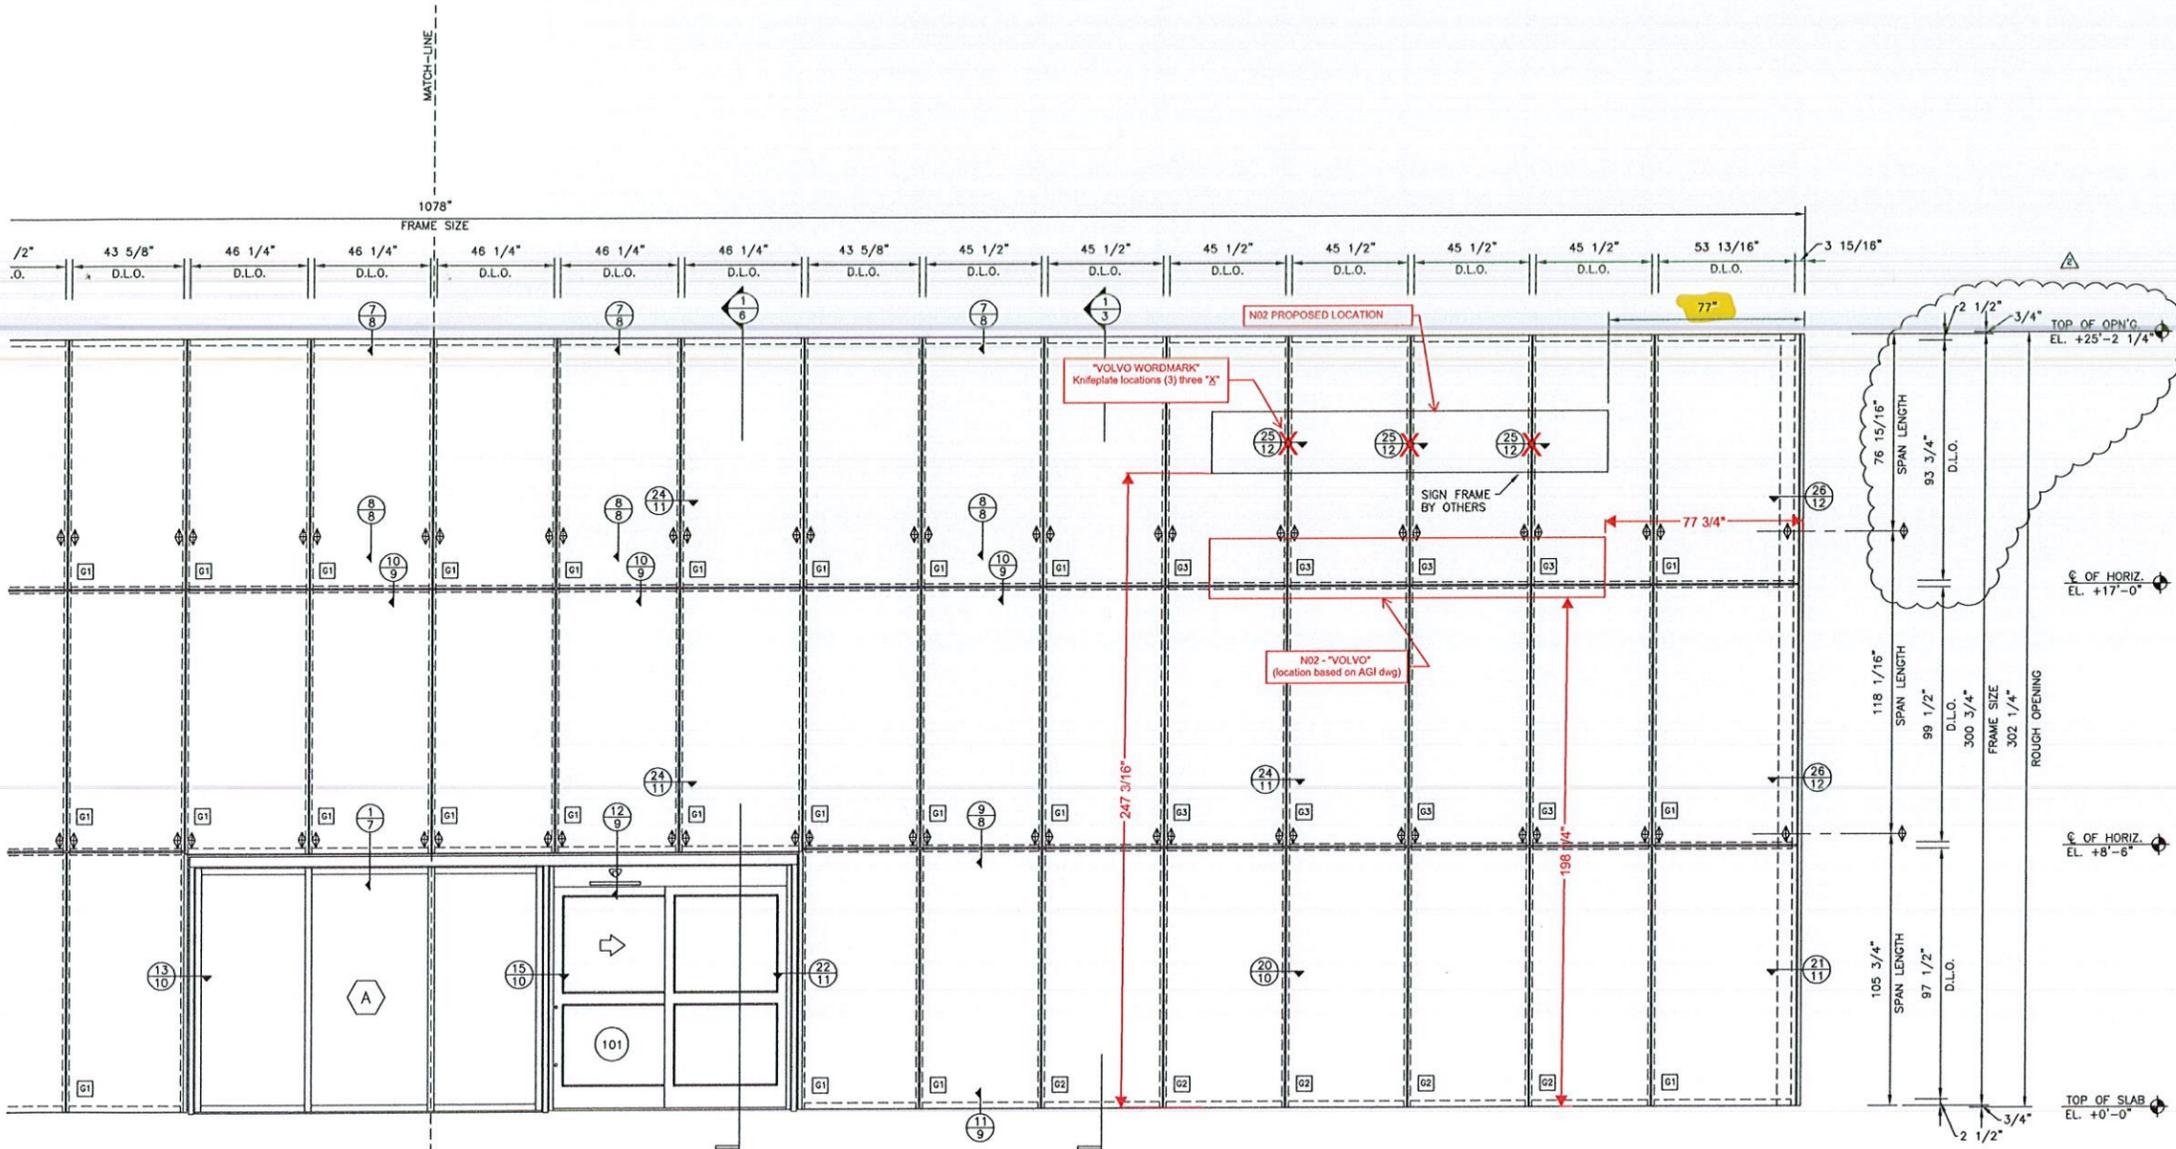

WEST ELEVATION - SOUTHEND

CONT'D.
 CW2 1 REQ'D
 ALDORA TCW-250
 CURTAIN WALL SYSTEM

SEAL:

ENGINEER:
THOMAS J. TWOMEY, P.E.
 #25626
 2831 EXCHANGE CT, WEST PALM BEACH, FL 33409
 PHONE 561-688-2844

PALM BEACH GLASS SPECIALTIES, INC.
 1717 EDGAR STREET WEST PALM BEACH
 561-655-3344 FAX 561-659-6222
 JOB #18009

PROJECT:
GUNTHER VOLVO
 4350 NORTH STATE ROAD 7
 COCONUT CREEK, FLORIDA 33073
 PAGE TITLE:

SCALE:
 NOTED
 DRAWN BY:
 DGI
 DATE:
 12-14-17

SHEET No:
 5 OF 12

Project Title

VOLVO

Date **11.29.16**

AGI EoR **M. ALAMELDIN**

Lead Drafter **N. CARRELL**

Drawn By **HWBJ**

Project Mgr. **J. COLLINS**

General Sign Specifications

- Interior Exterior
- Single Faced Double Faced
- Non-Illuminated
- Illuminated
- 120 Volts 0.9 Amps(+/-)

Location **GLEN COVE, NY**


Windload **109 MPH ASCE 7-10 CAT 1**

Drawing Revisions	Change	Date
1	A	11/29/16
2	B	11/29/16
3	C	11/29/16
4	D	11/29/16
5	E	11/29/16
6	F	11/29/16
7	G	11/29/16
8	H	11/29/16
9	I	11/29/16
10	J	11/29/16
11	K	11/29/16
12	L	11/29/16
13	M	11/29/16
14	N	11/29/16
15	O	11/29/16
16	P	11/29/16
17	Q	11/29/16
18	R	11/29/16
19	S	11/29/16
20	T	11/29/16



This document is the sole property of Architectural Graphics, Inc., and all design, manufacturing, reproduction, use and sale rights regarding the same are expressly forbidden. It is submitted under a confidential relationship, for a special purpose, and the recipient, by accepting this document assumes custody and agrees that this document will not be copied or reproduced in whole or in part, nor its contents revealed in any manner or to any person except for the purpose for which it was tendered, nor any special features peculiar to this design be incorporated in other projects.

Code **16372** Type **C**

Sign Type **V-DN-20-RW** PG #: **2**

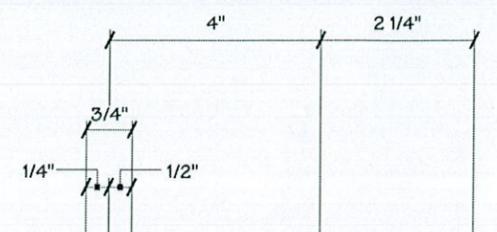

- 1/2" LIQUID TITE FLEXIBLE CONDUIT PIGTAILS
- #6 X 3/8" S.S.P.H. THREAD CUTTING SCREWS FOR PLASTIC (MCM #99461A310) - USE MINIMUM SCREWS ALONG BOTTOM OF LETTERS
- .040" ALUM RETURN STAPLED TO BACK
- 1/4"-20 ZINC COATED STEEL RIVET NUT
- AGI WIREWAY & CAP
- WEEP HOLES 48" APART
- 1/4"-20 STEEL BOLT & NUT
- 3/4" #2447 WHITE ACRYLIC FACE W/ 1/2" DADOED EDGE
- 3MM ACM WHITE BACKER - PRE FINISHED WHITE INSIDE
- 2" X 3" X 3/16" ALUM. MOUNTING ANGLE
- AGILIGHT PRO115 2G3 6500K WHITE LEDS
- AGI WIREWAY & CAP
- 1/4"-20 STEEL BOLT & NUT
- 1/4"Ø WEEP HOLES W/ LIGHT SHIELD (AS REQ'D)
- 1/4" WEEP HOLES 48" APART
- MULLION BRACKET BY OTHER
- MULLION

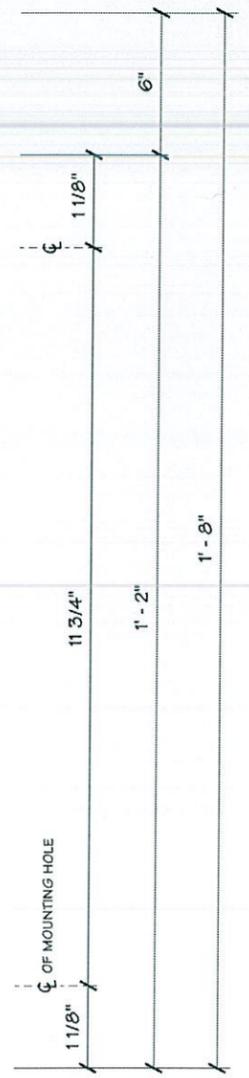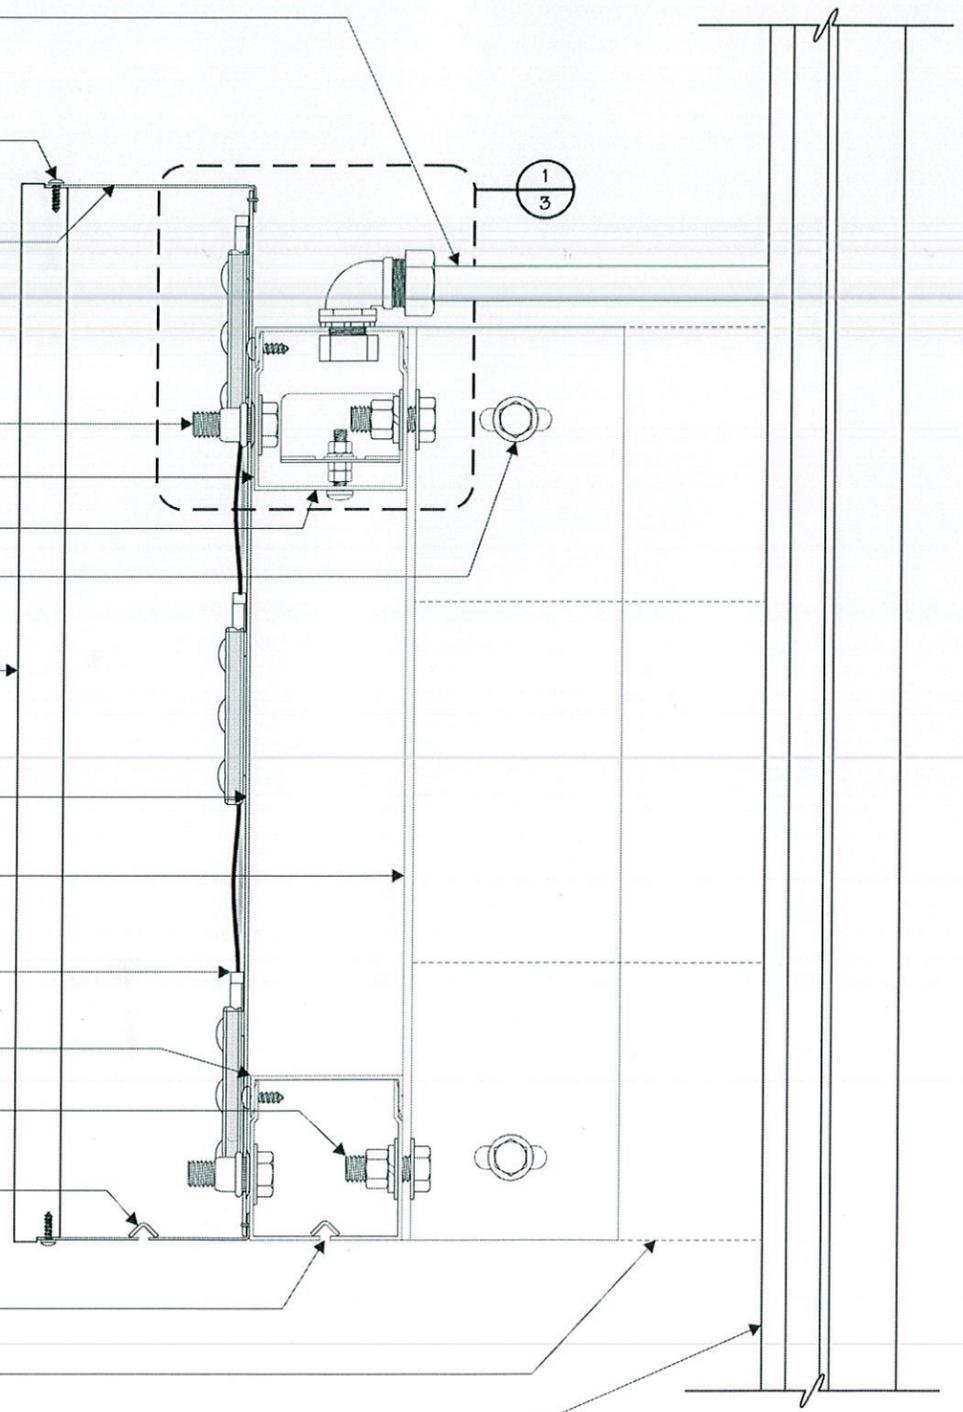

1 SECTION VIEW
2 N.T.S.

