


7-ELEVEN



City of Coconut Creek
City Commission
January 23, 2020
Site Plan

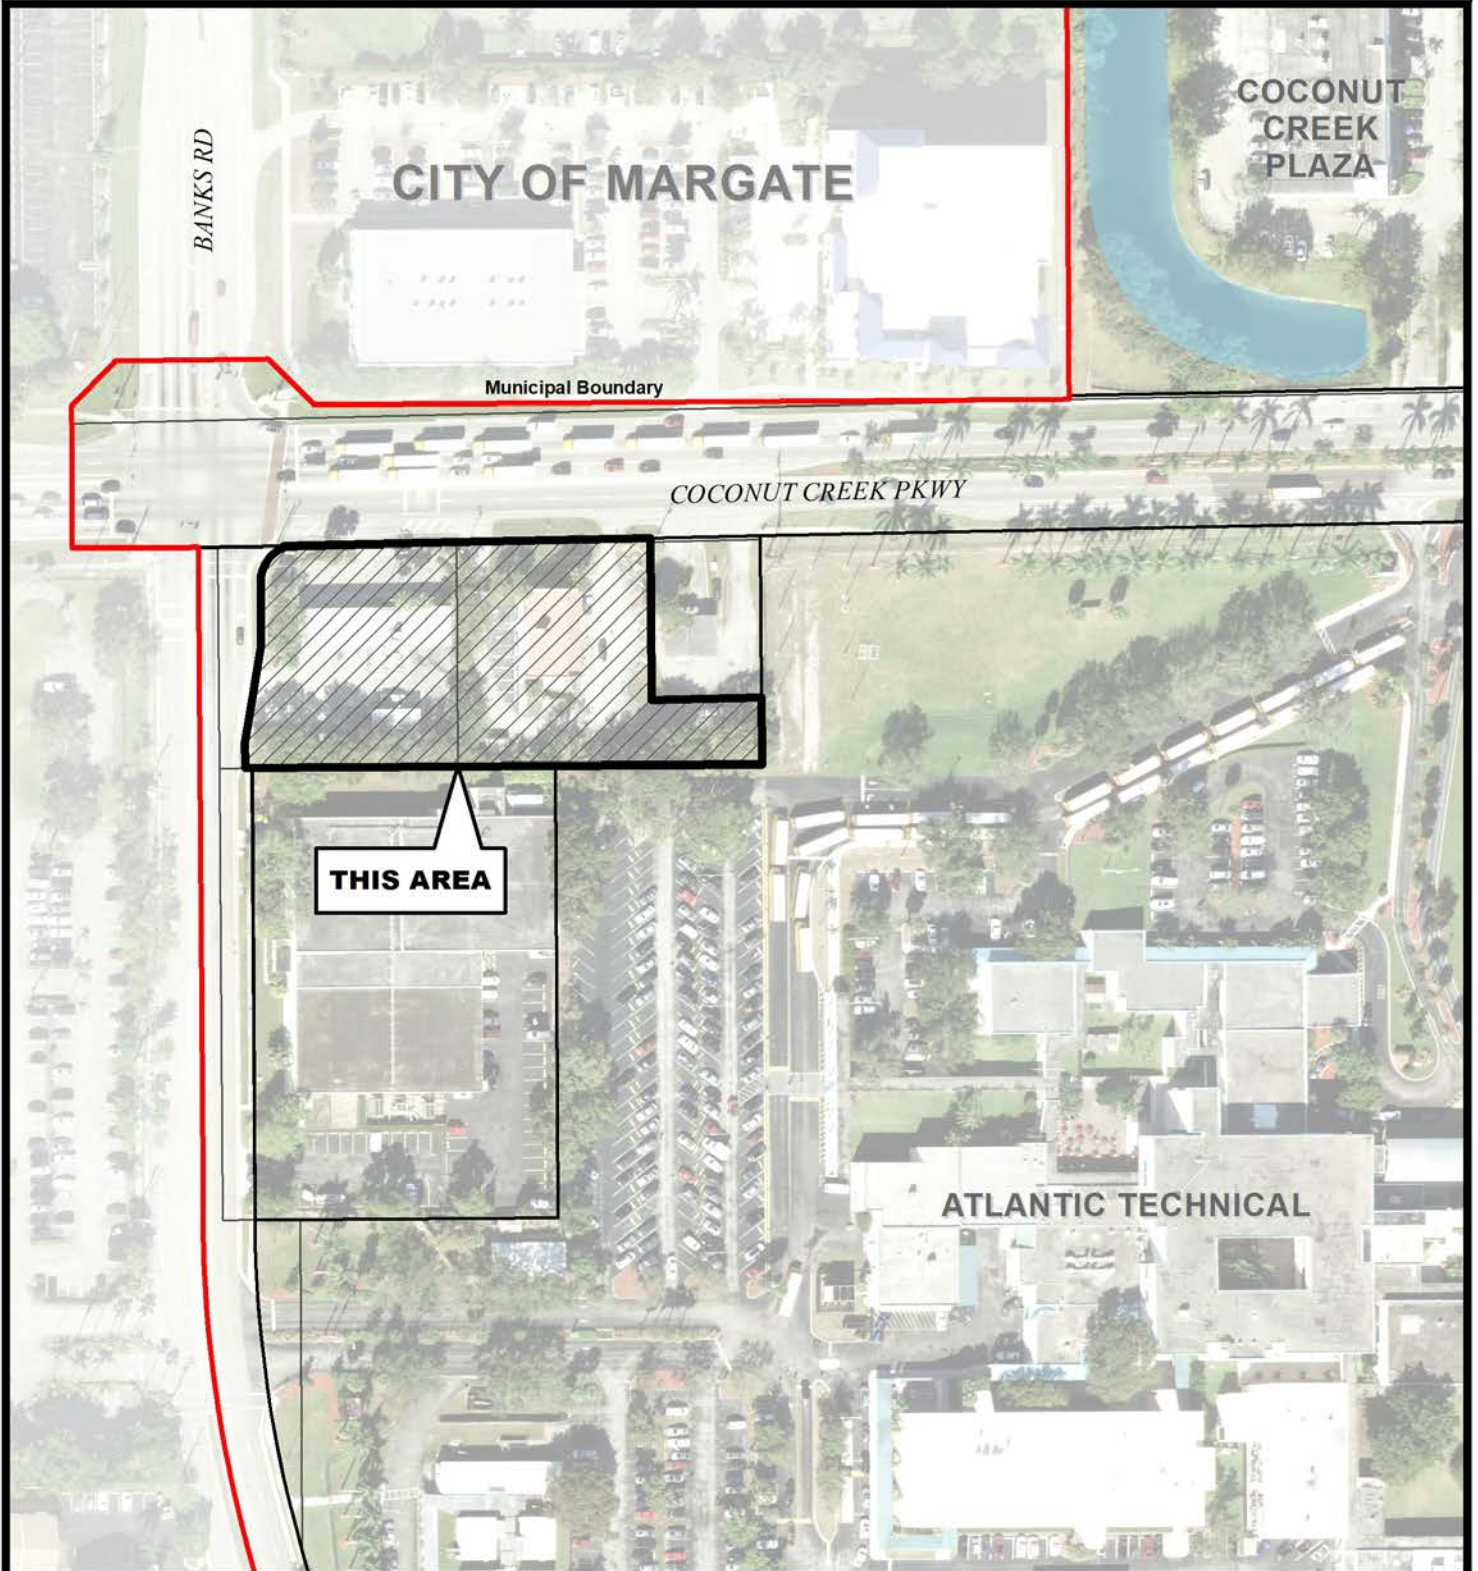

Map Scale = 1:1,800 (1" = 150')



**Coconut Creek G.I.S.
I.T. Department**