


# SHELL/DAILY'S PMDD



City of Coconut Creek  
City Commission  
September 28, 2017  
**Site Plan**

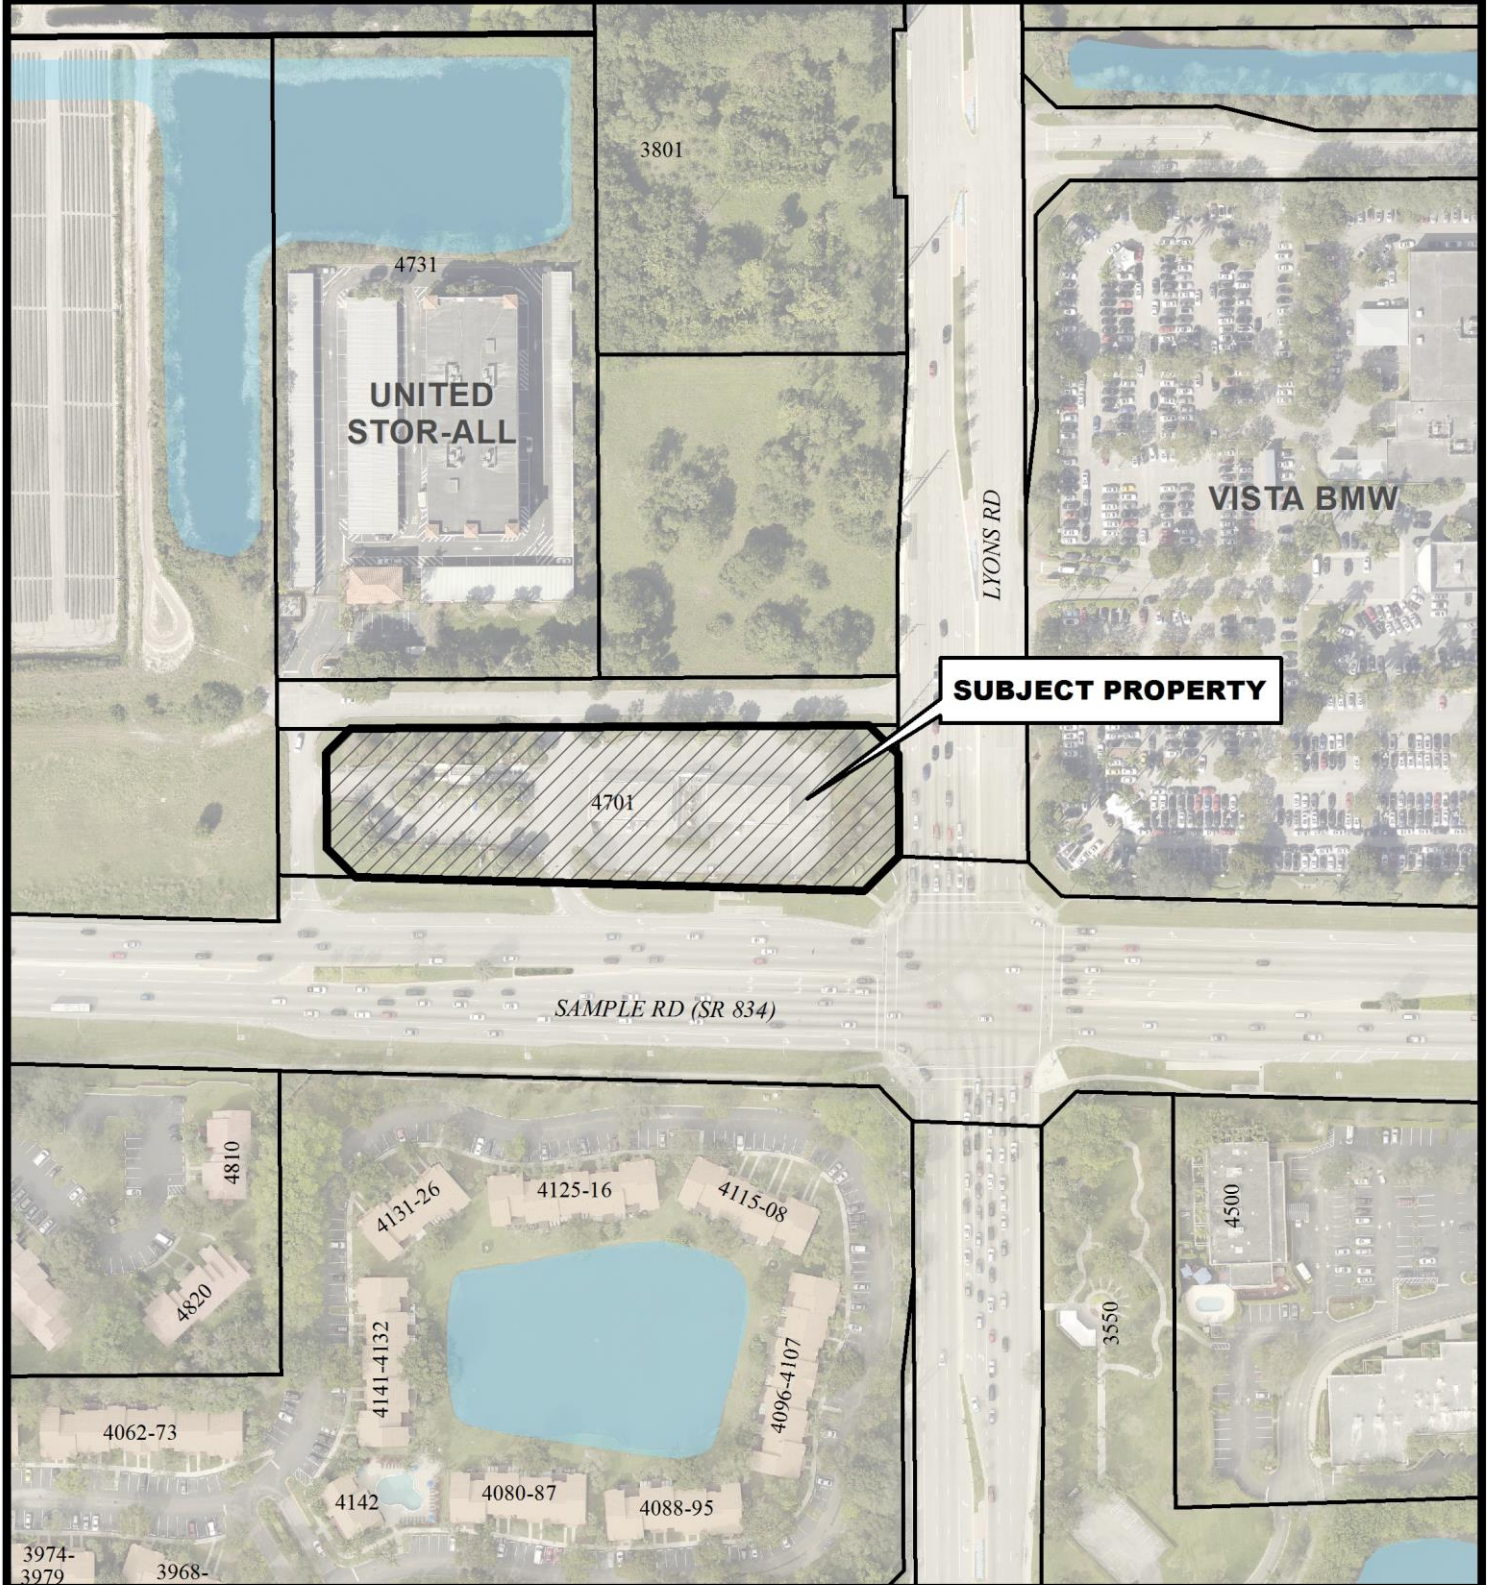

0 200 400 Feet

Map Scale = 1:2,400 (1" = 200')



**Coconut Creek GIS**  
I.T. Department