



Eden

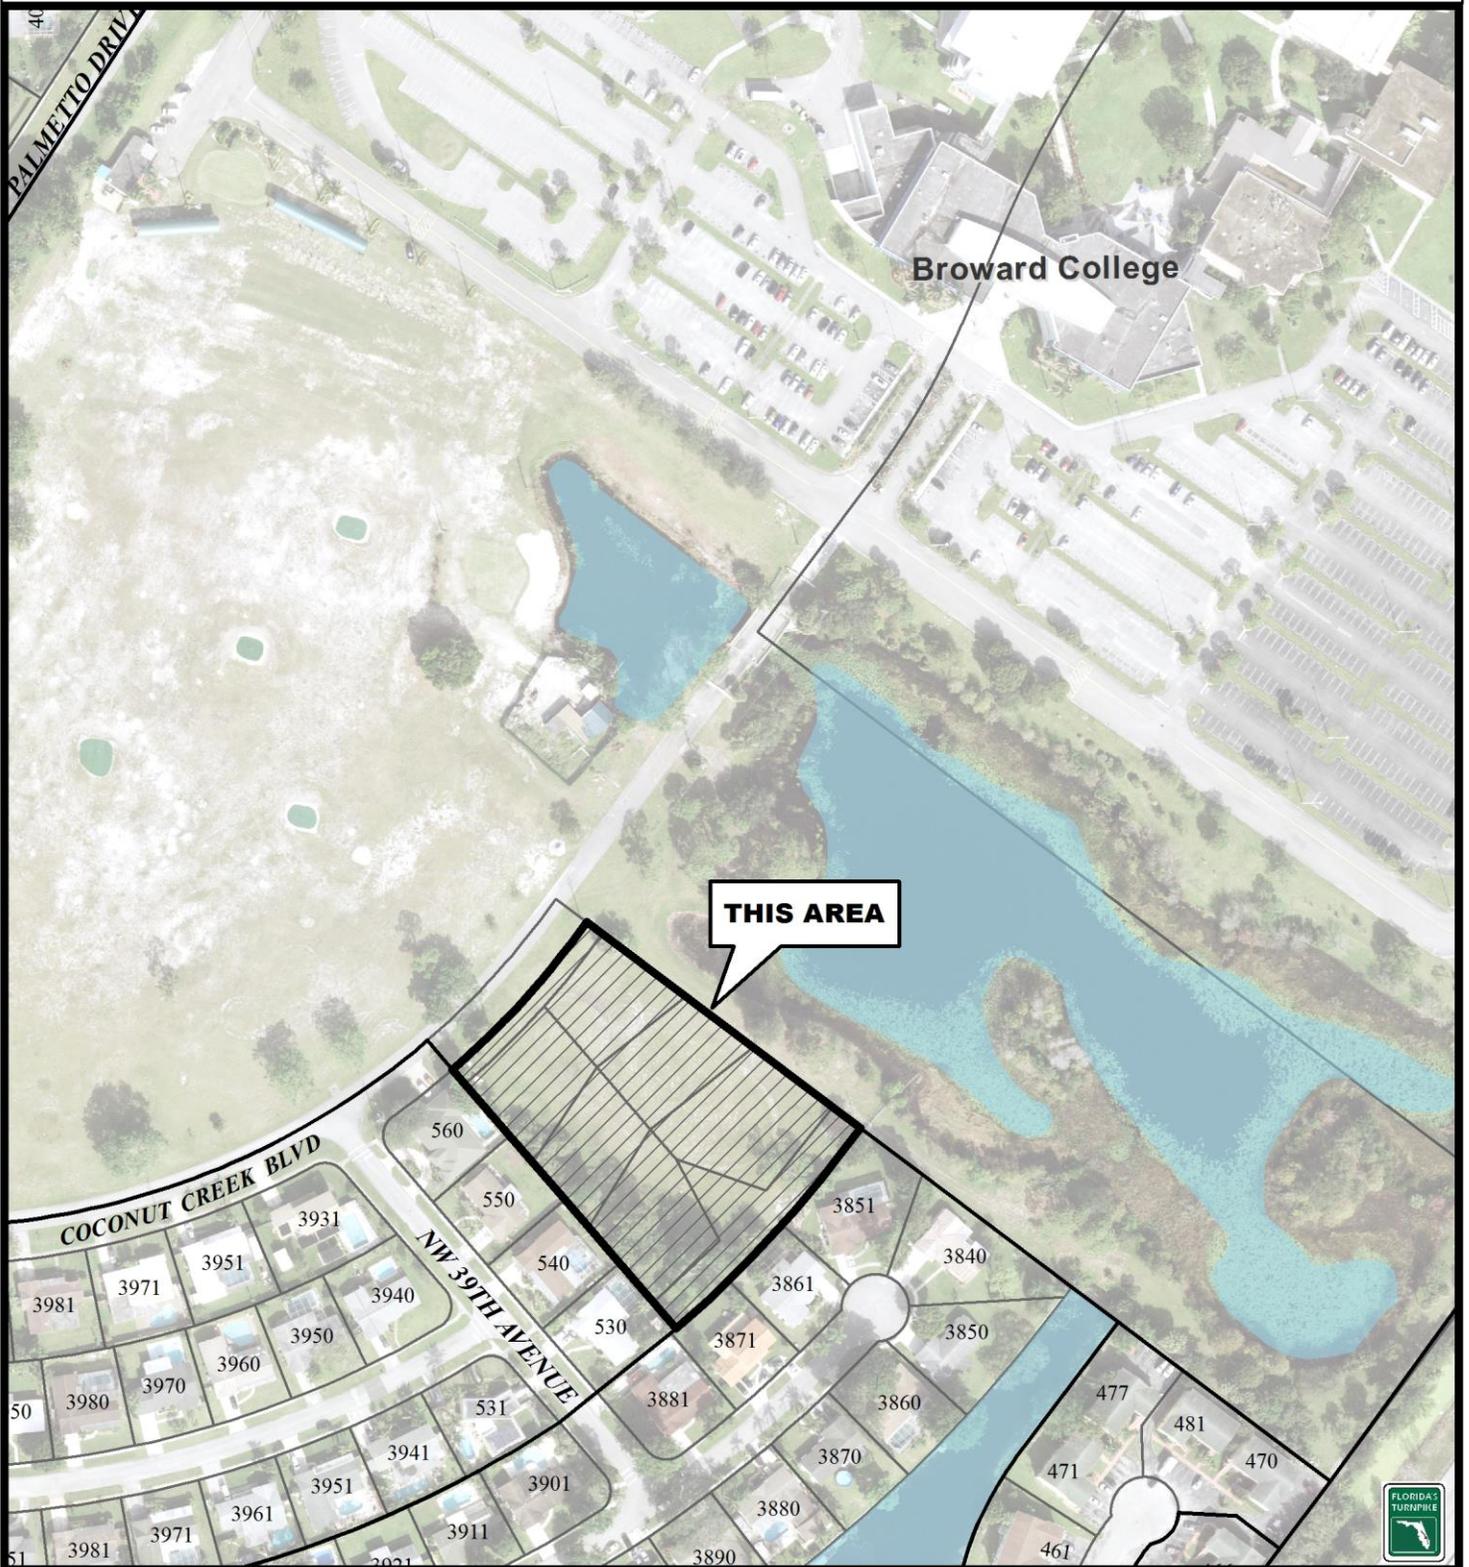

City of Coconut Creek
City Commission
December 13, 2018
Site Plan

 

Map Scale = 1:2,400 (1" = 200')



**Coconut Creek GIS
I.T. Department**