


# TEXAS ROADHOUSE



City of Coconut Creek  
Planning and Zoning Board  
January 14, 2026  
**Site Plan**

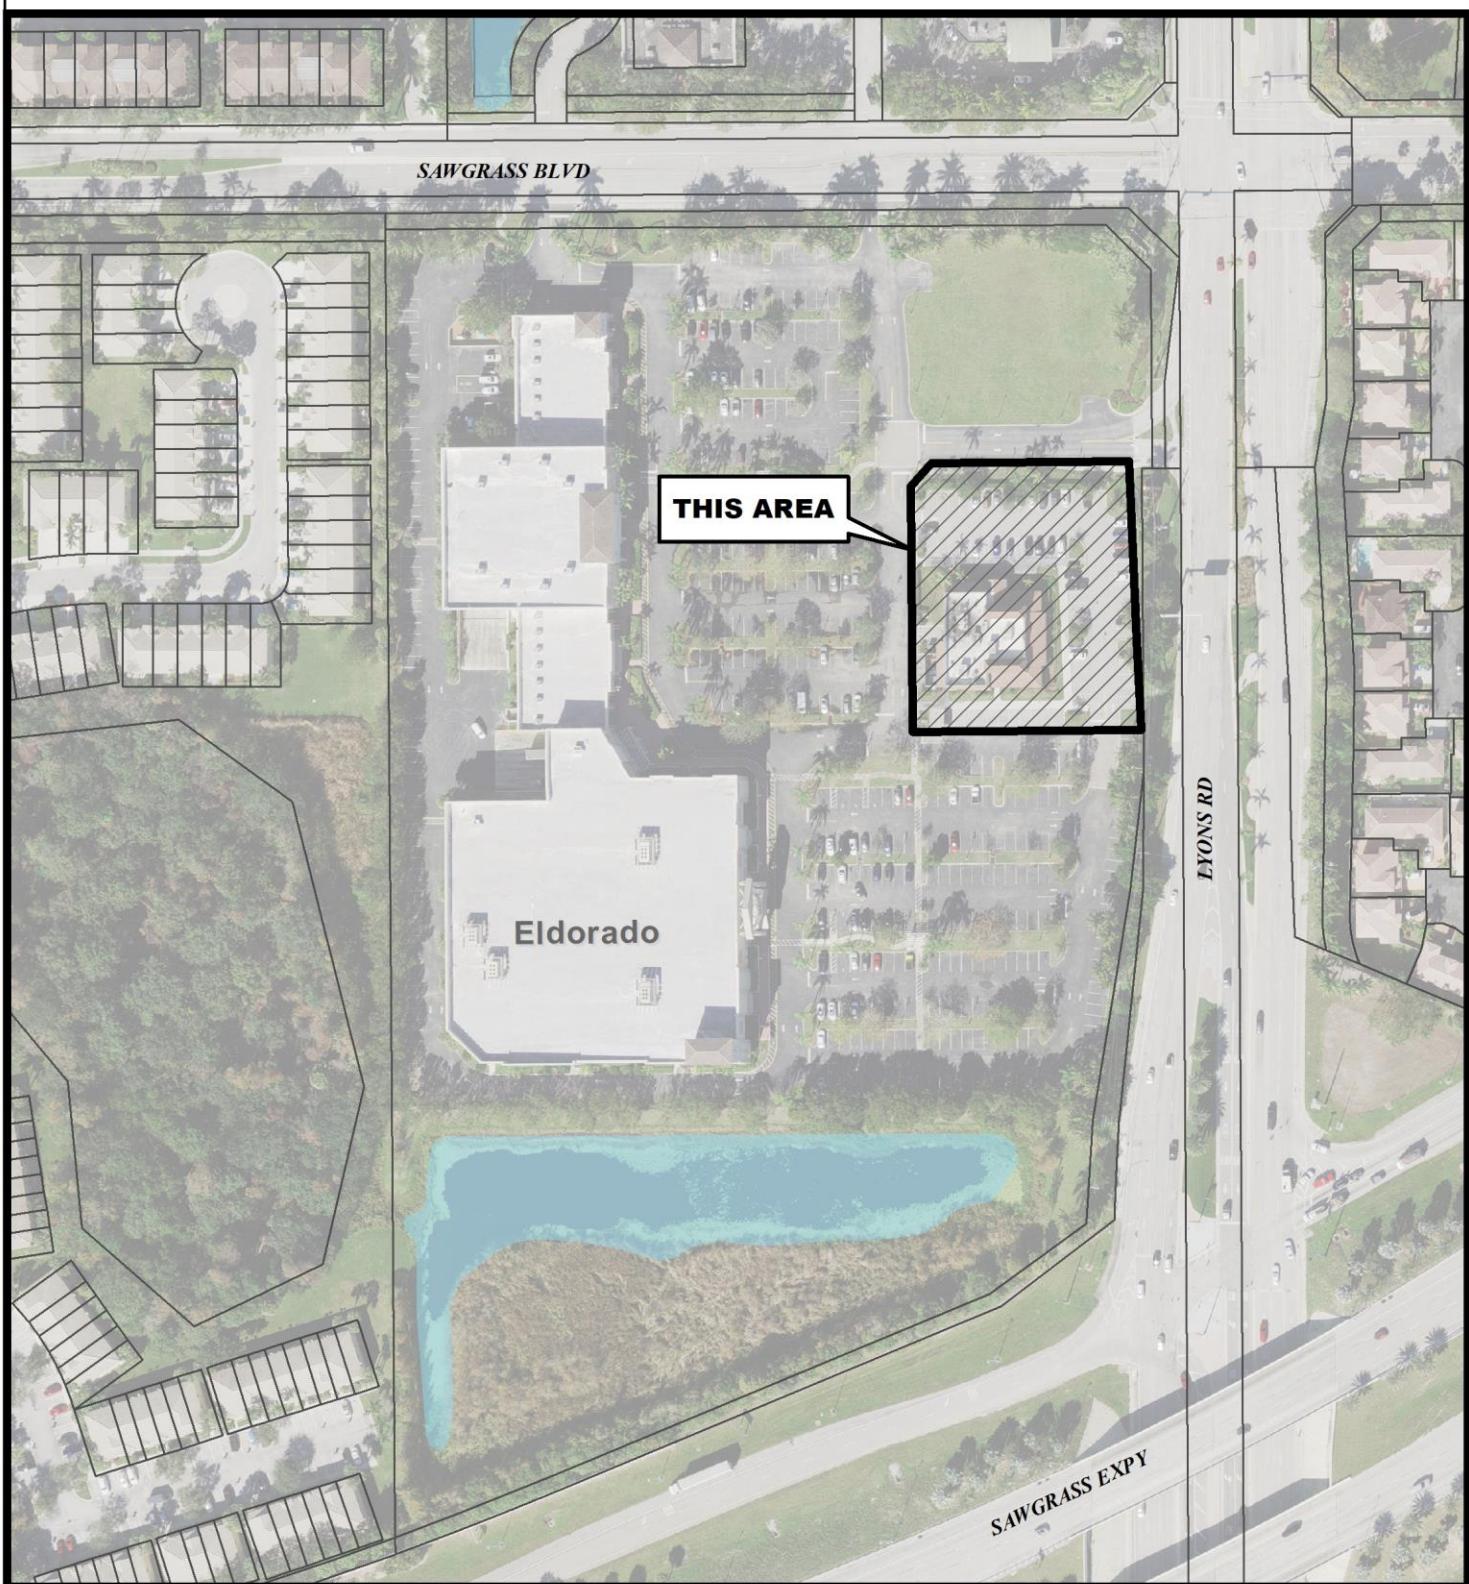

0 175 350 Feet

Map Scale = 1:2,100 (1" = 175')



Coconut Creek G.I.S.  
I.T. Department