



7-ELEVEN PLAT

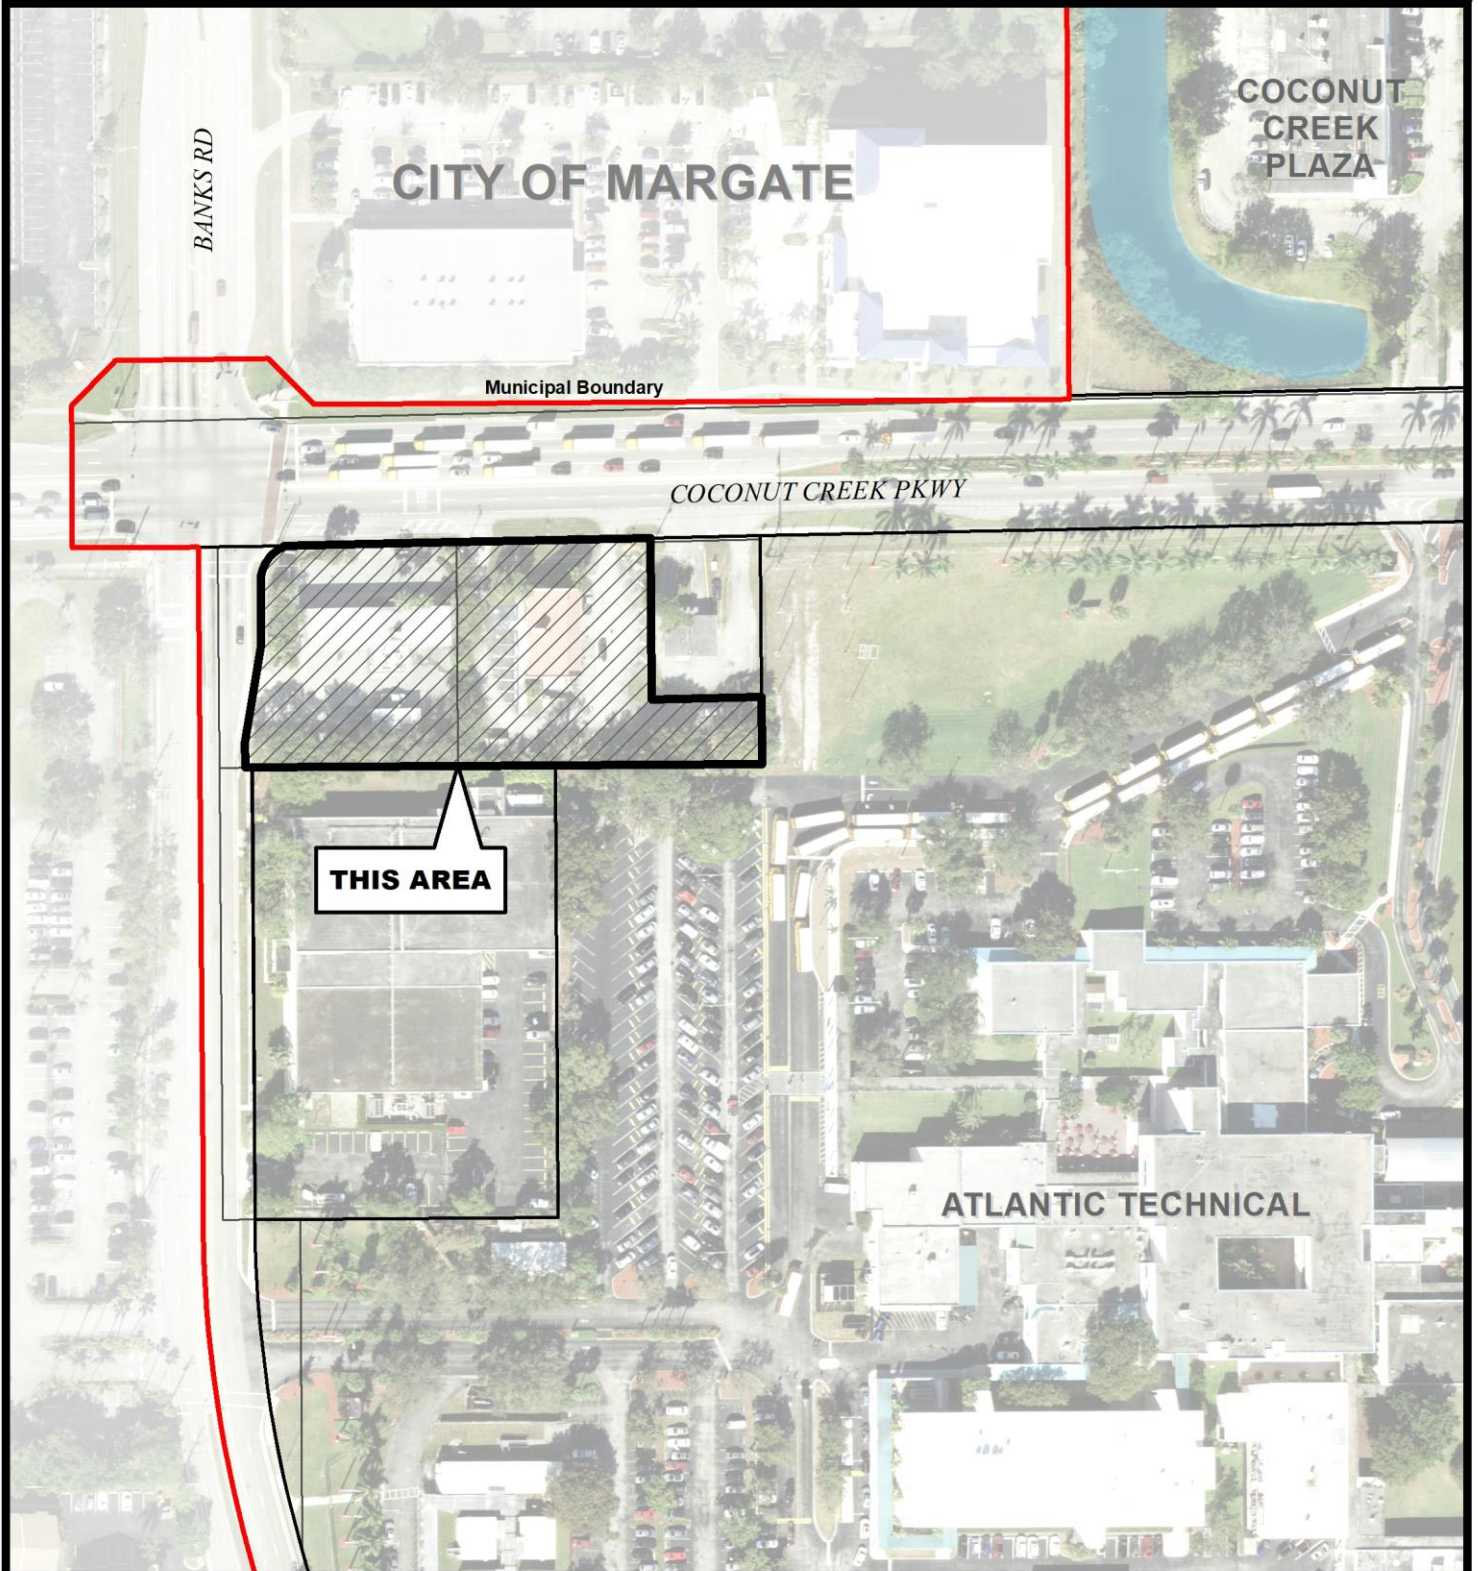

City of Coconut Creek
Planning & Zoning Board
December 11, 2019
Site Plan

 

Map Scale = 1:1,800 (1" = 150')



**Coconut Creek G.I.S
I.T. Department**