




CHICK-FIL-A AT VILLAGE SHOPPES

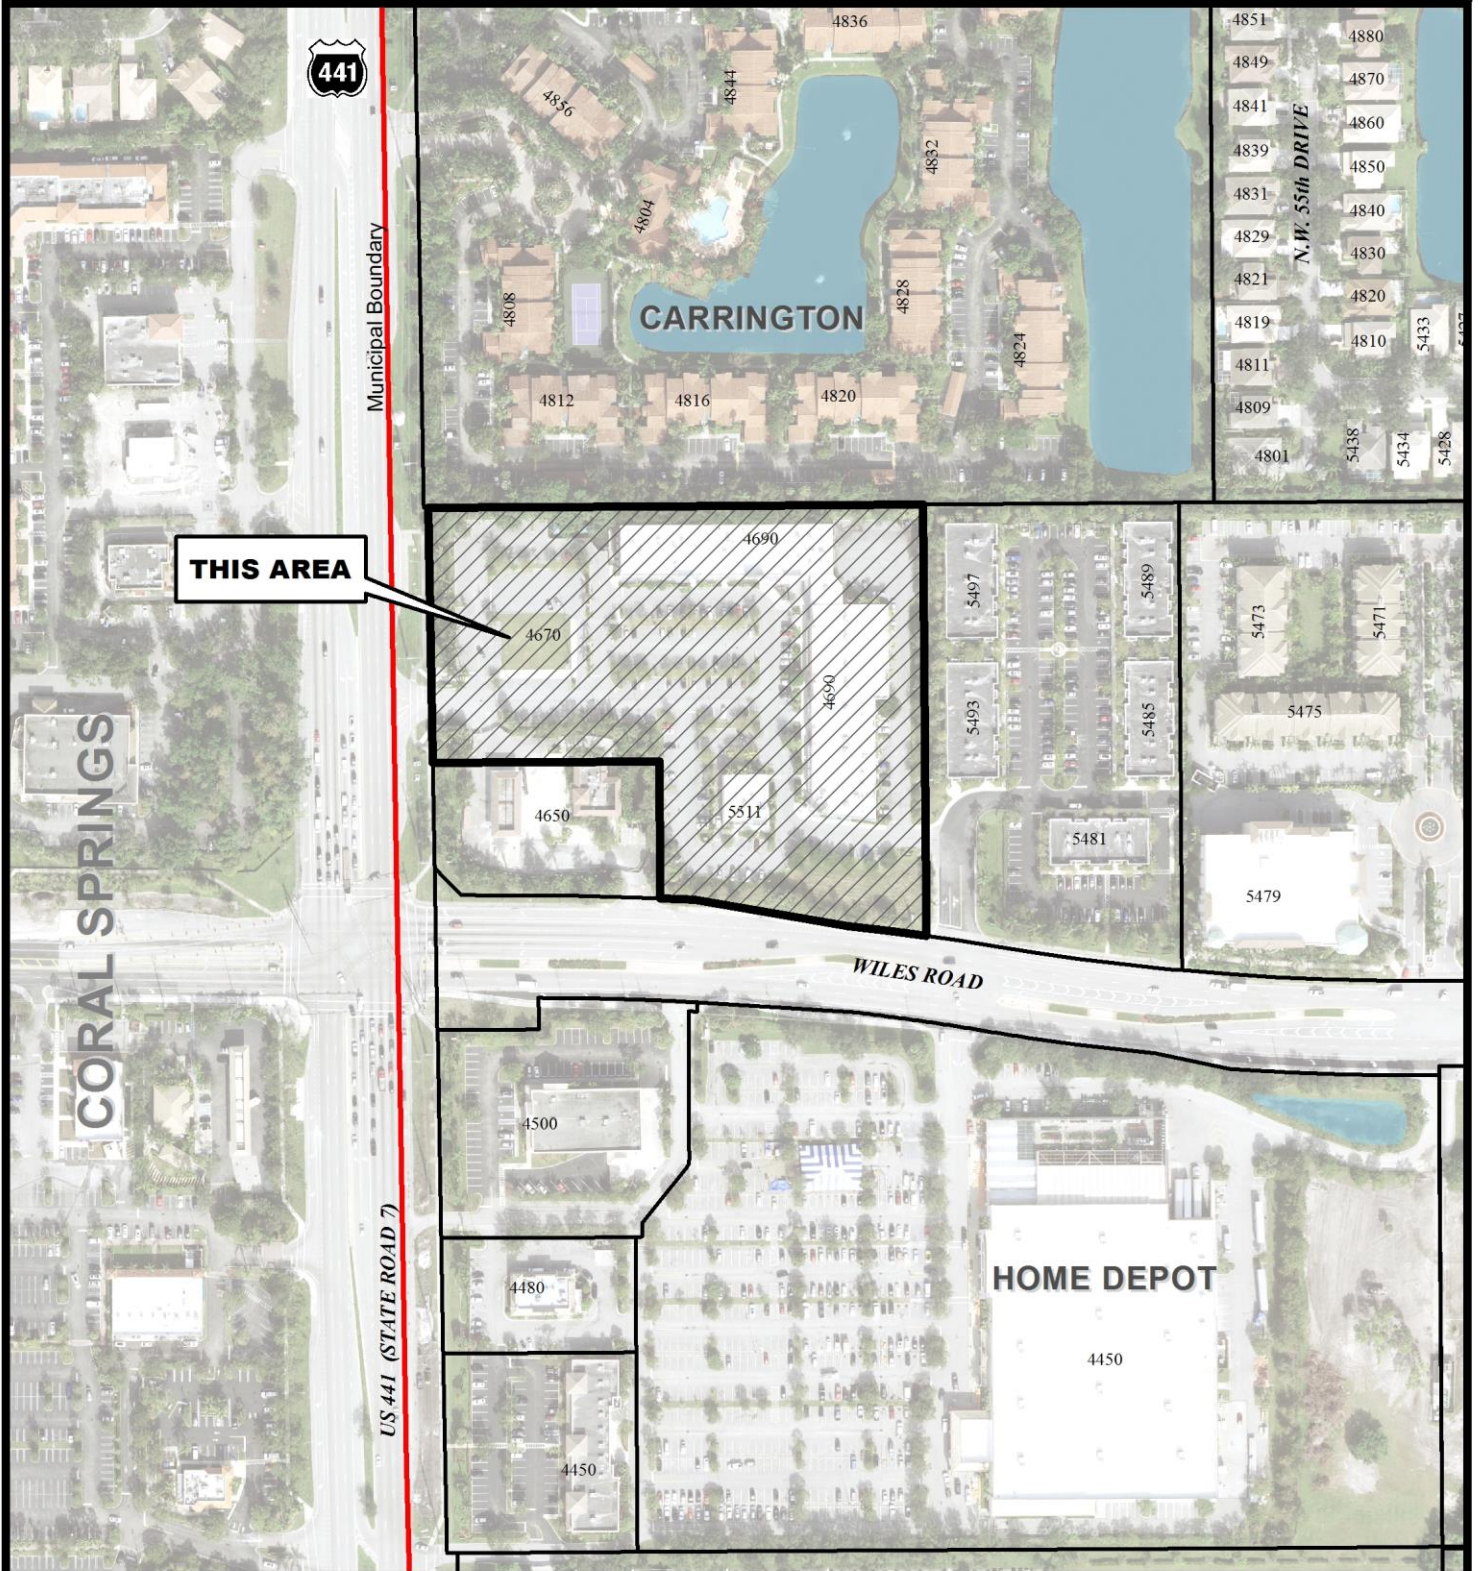

City of Coconut Creek
 City Commission
 October 25, 2018
Site Plan

 

Map Scale = 1:3,000 (1" = 250')

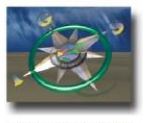

**Coconut Creek G.I.S.
 I.T. Department**