


GUNTHER MITSUBISHI



City of Coconut Creek
City Commission
May 25, 2023
PMDD Site Plan

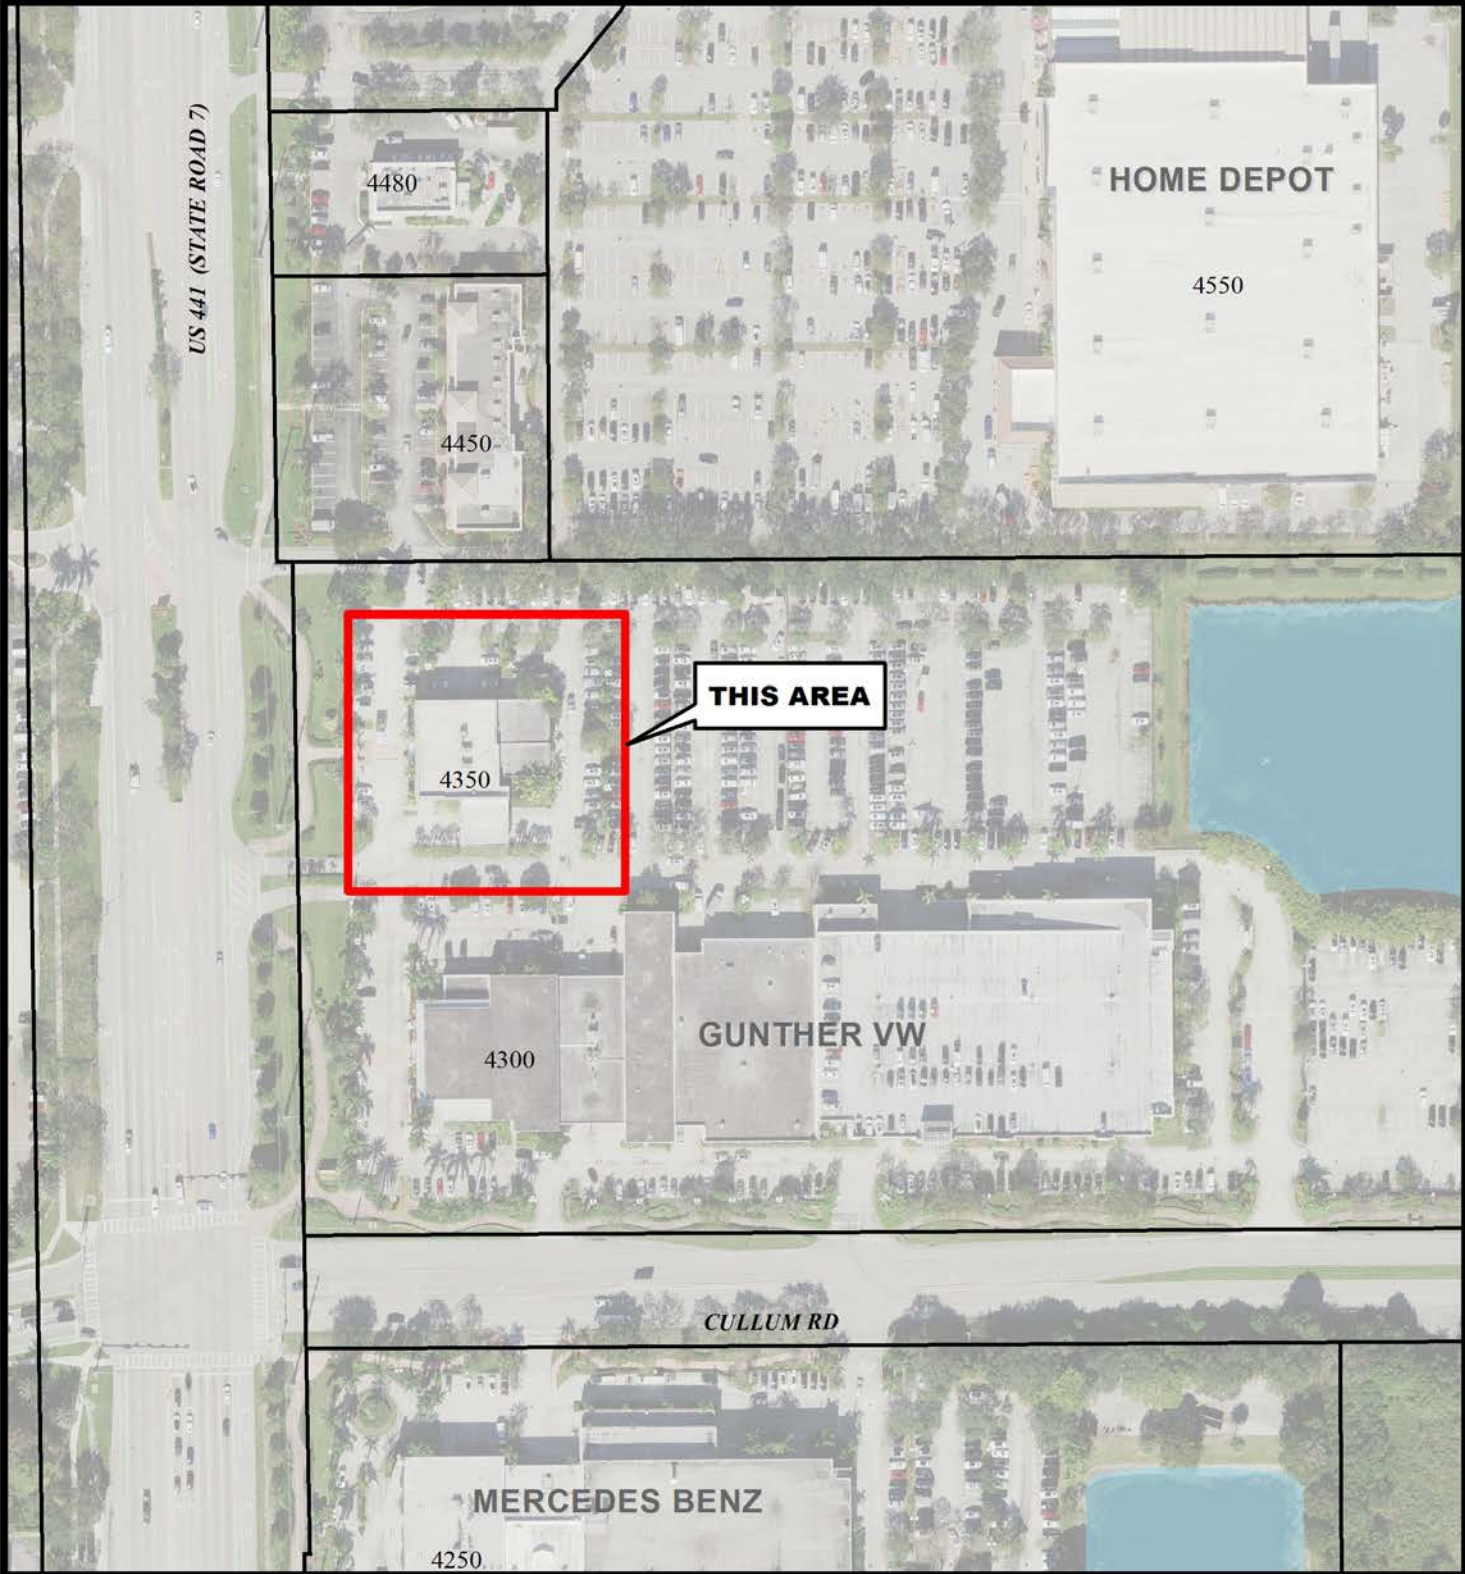

Map Scale = 1:2,100 (1" = 175')



Coconut Creek G.I.S.
I.T. Department