


CHICK-FIL-A AT VILLAGE SHOPPES



City of Coconut Creek
Planning & Zoning Board
September 12, 2018
Site Plan

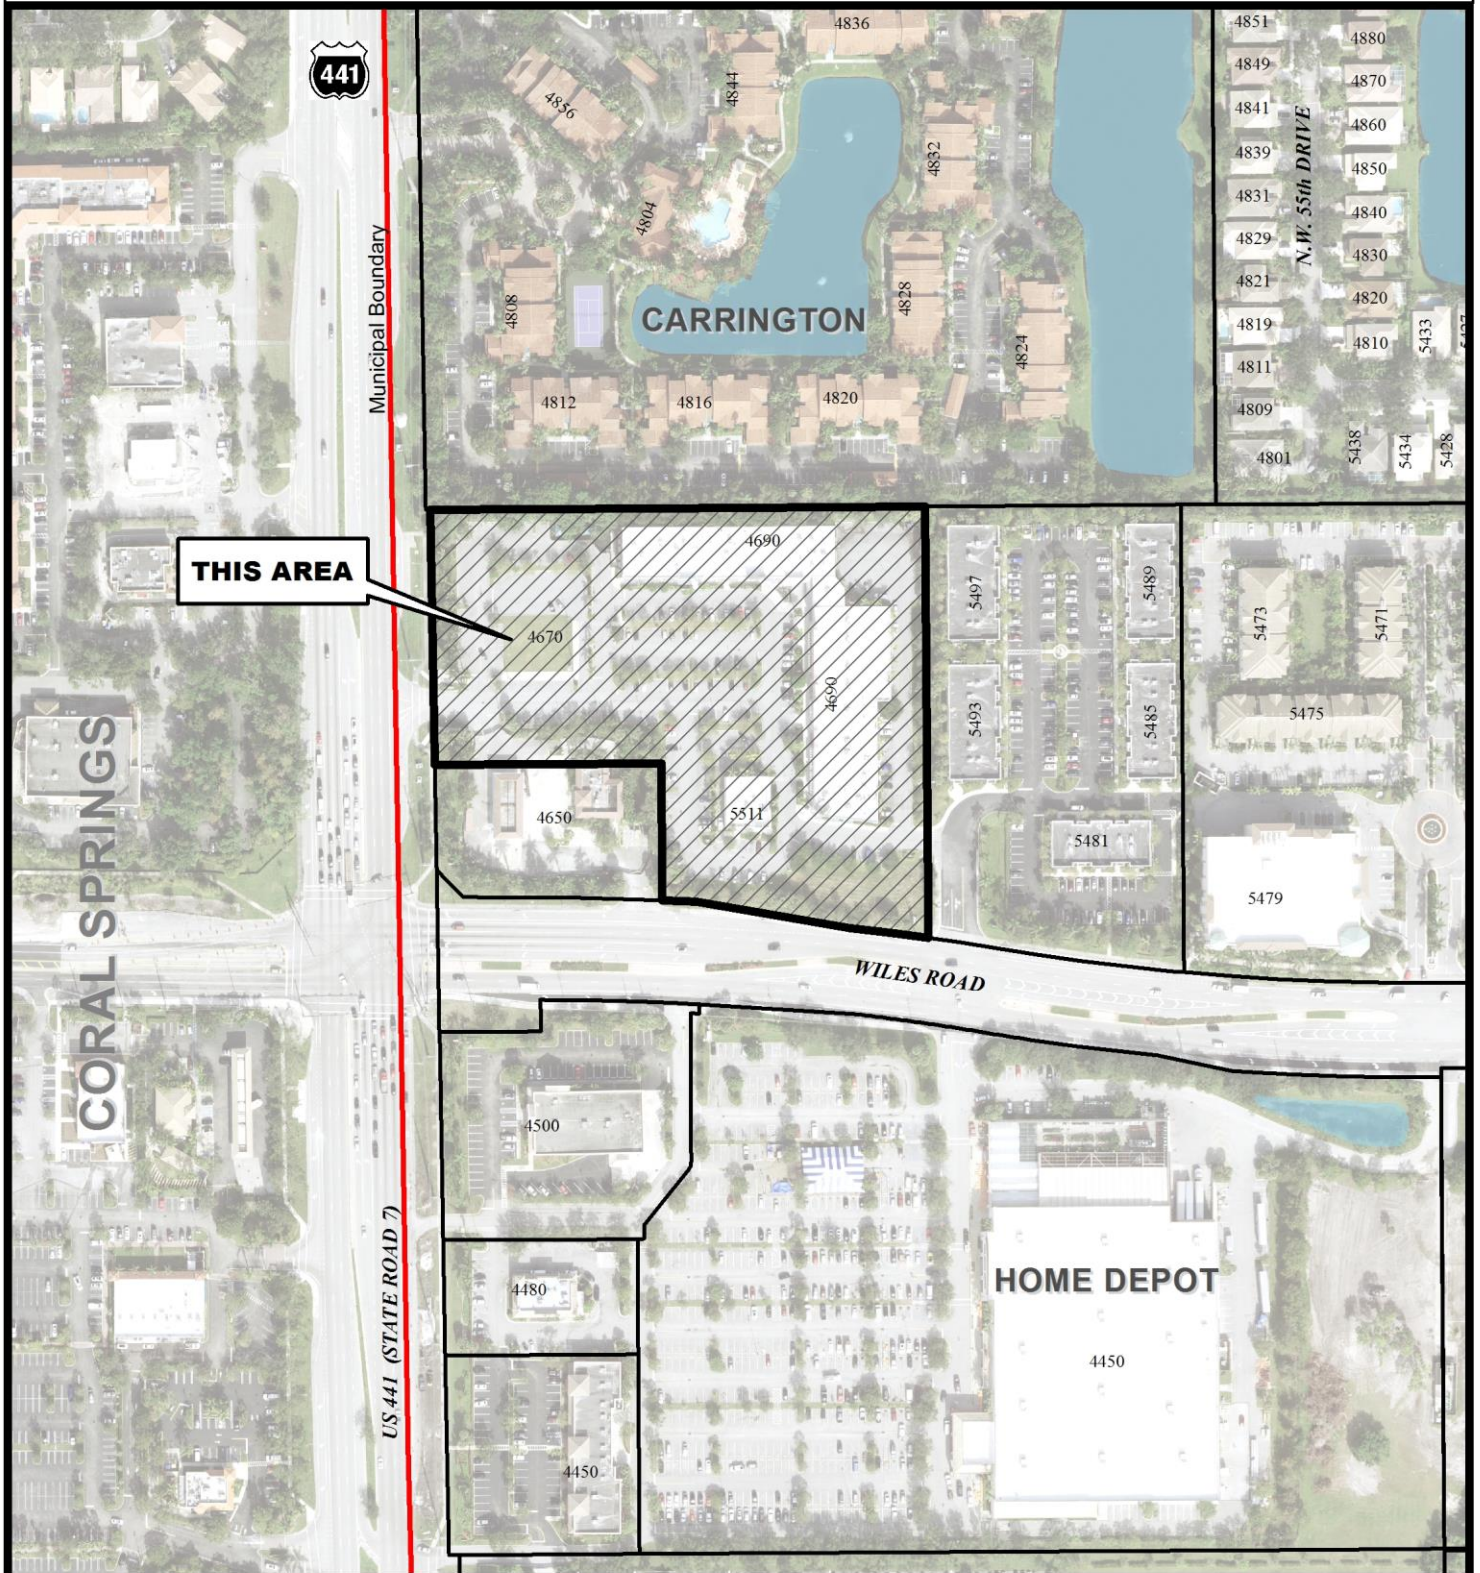

0 250 500 Feet

Map Scale = 1:3,000 (1" = 250')



Coconut Creek I.T. Department