



# SOS CHILDREN'S VILLAGE

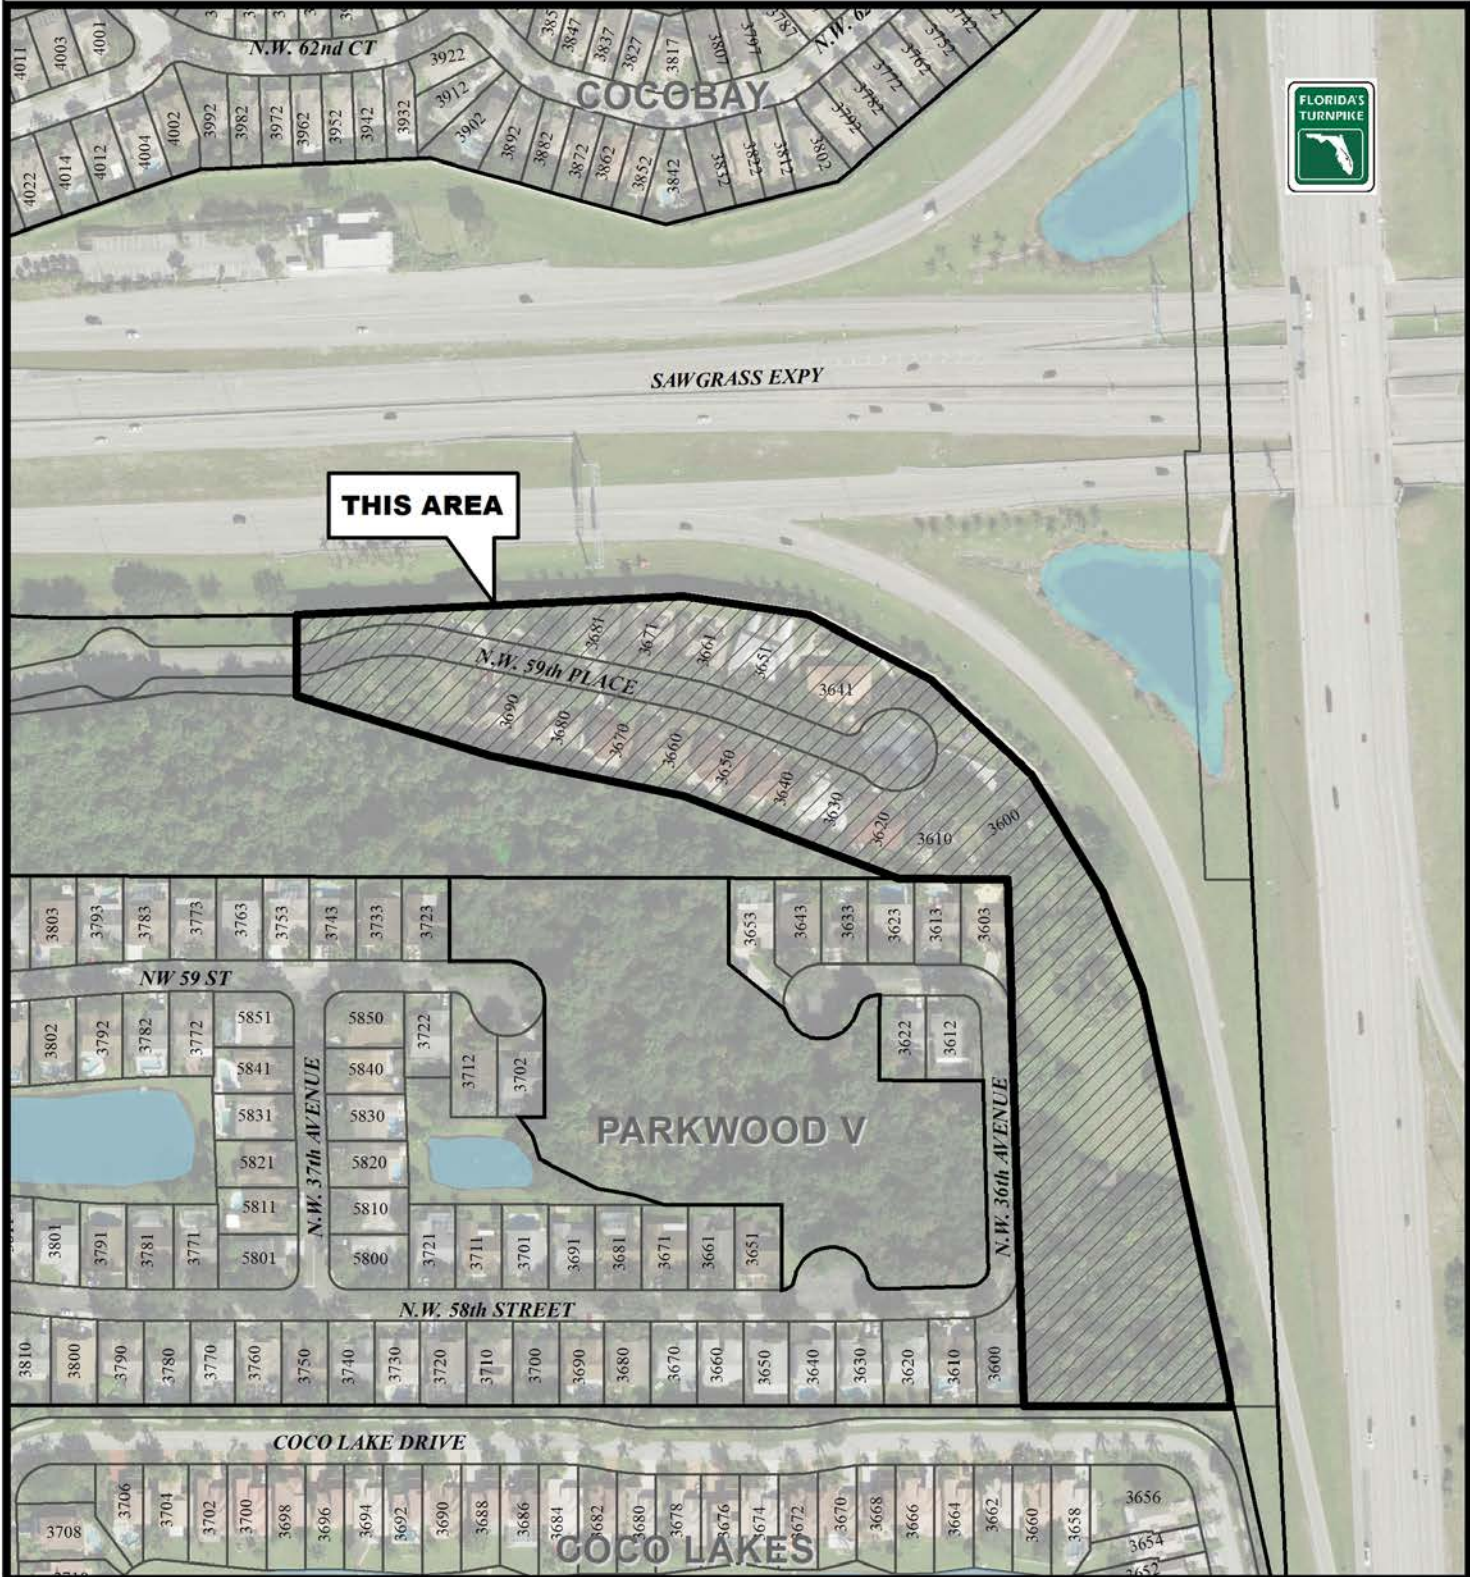

City of Coconut Creek  
 City Commission  
 April 8, 2021  
**Site Plan**

 

Map Scale = 1:3,000 (1" = 250')



**Coconut Creek G.I.S  
 I.T. Department**