


LYONS COMMUNITY PLAT



City of Coconut Creek
Planning & Zoning Board
September 12, 2018
Site Plan

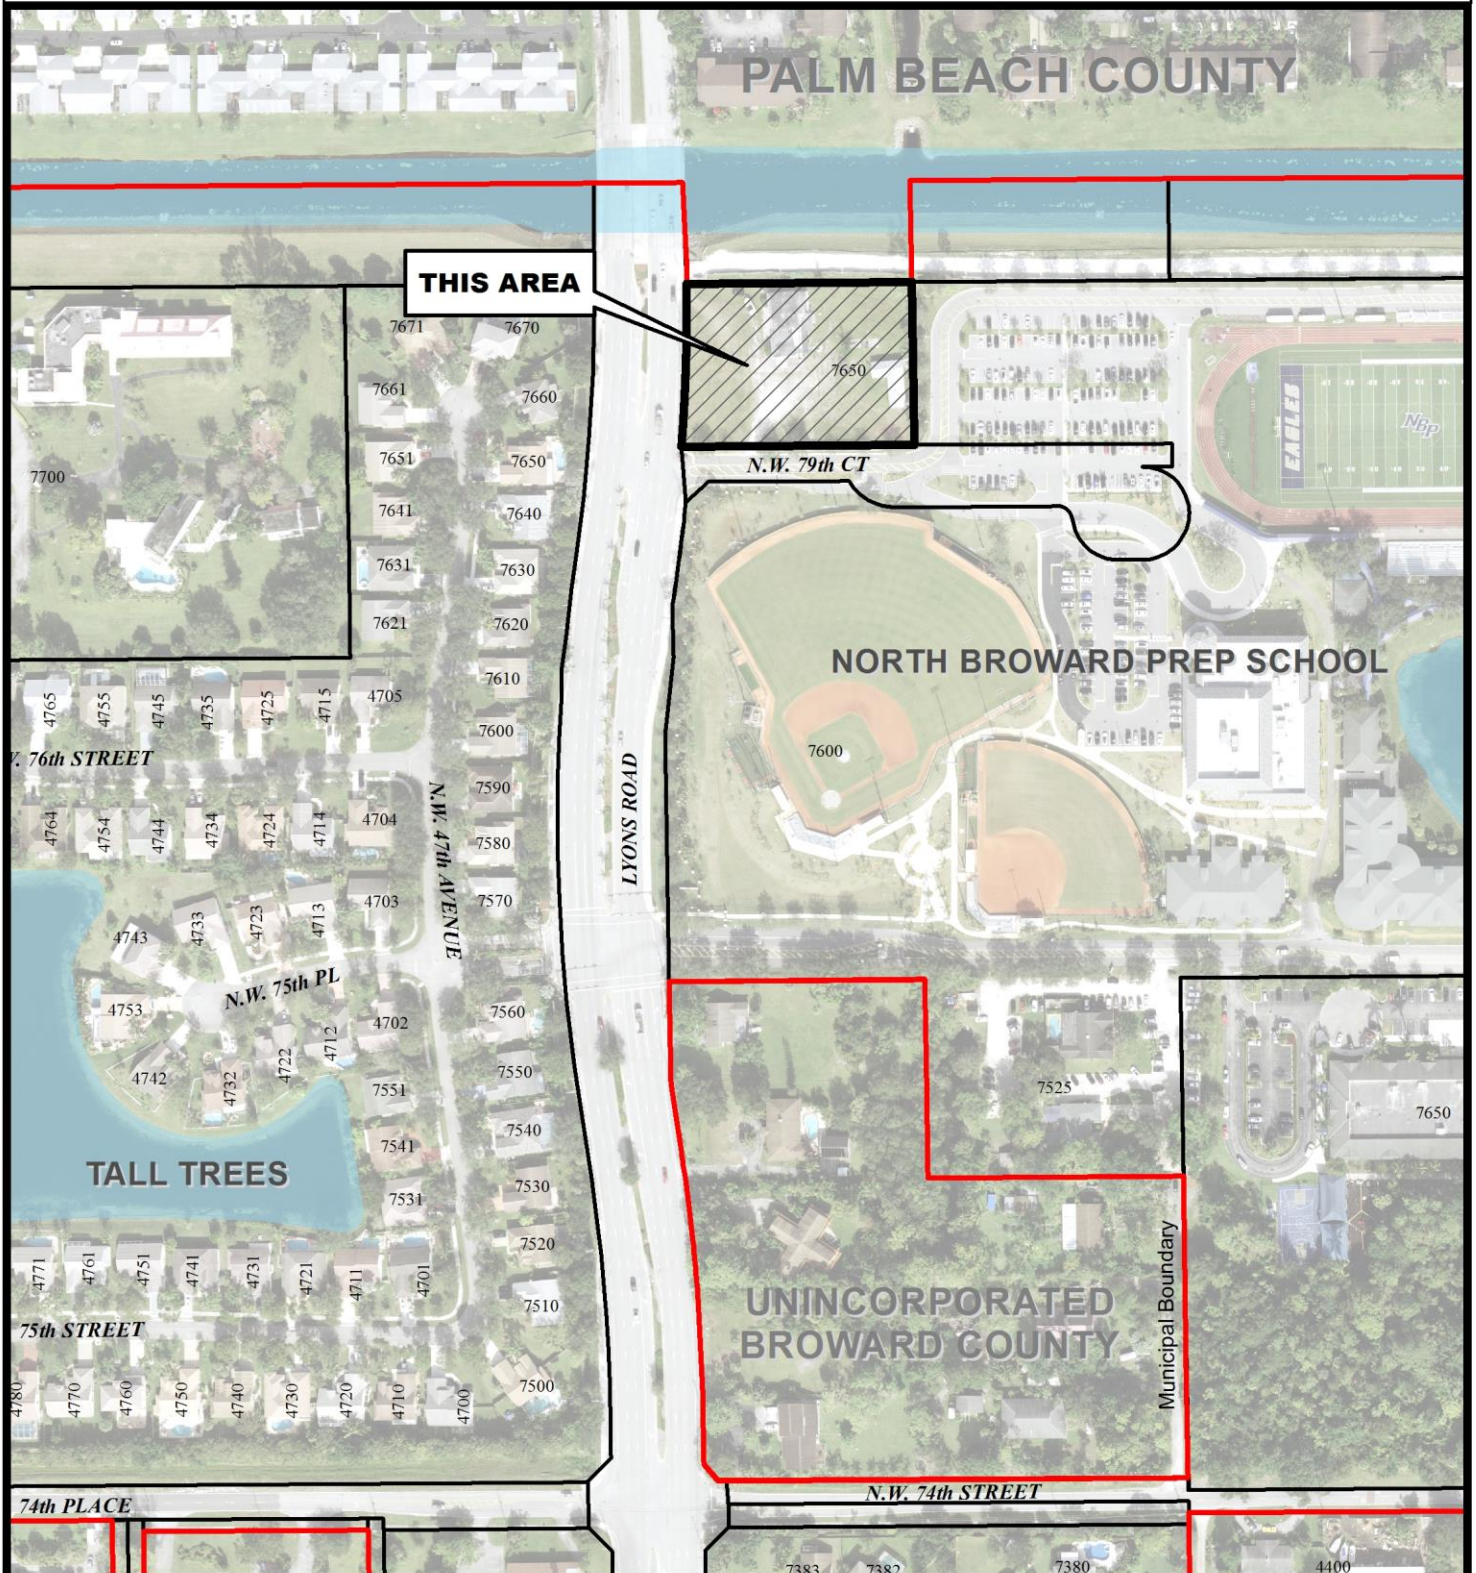

0 250 500 Feet
Map Scale = 1:3,000 (1" = 250')

