


# GUNTHER VOLKSWAGEN/VOLVO



City of Coconut Creek  
Planning and Zoning Board  
March 8, 2017  
Site Plan

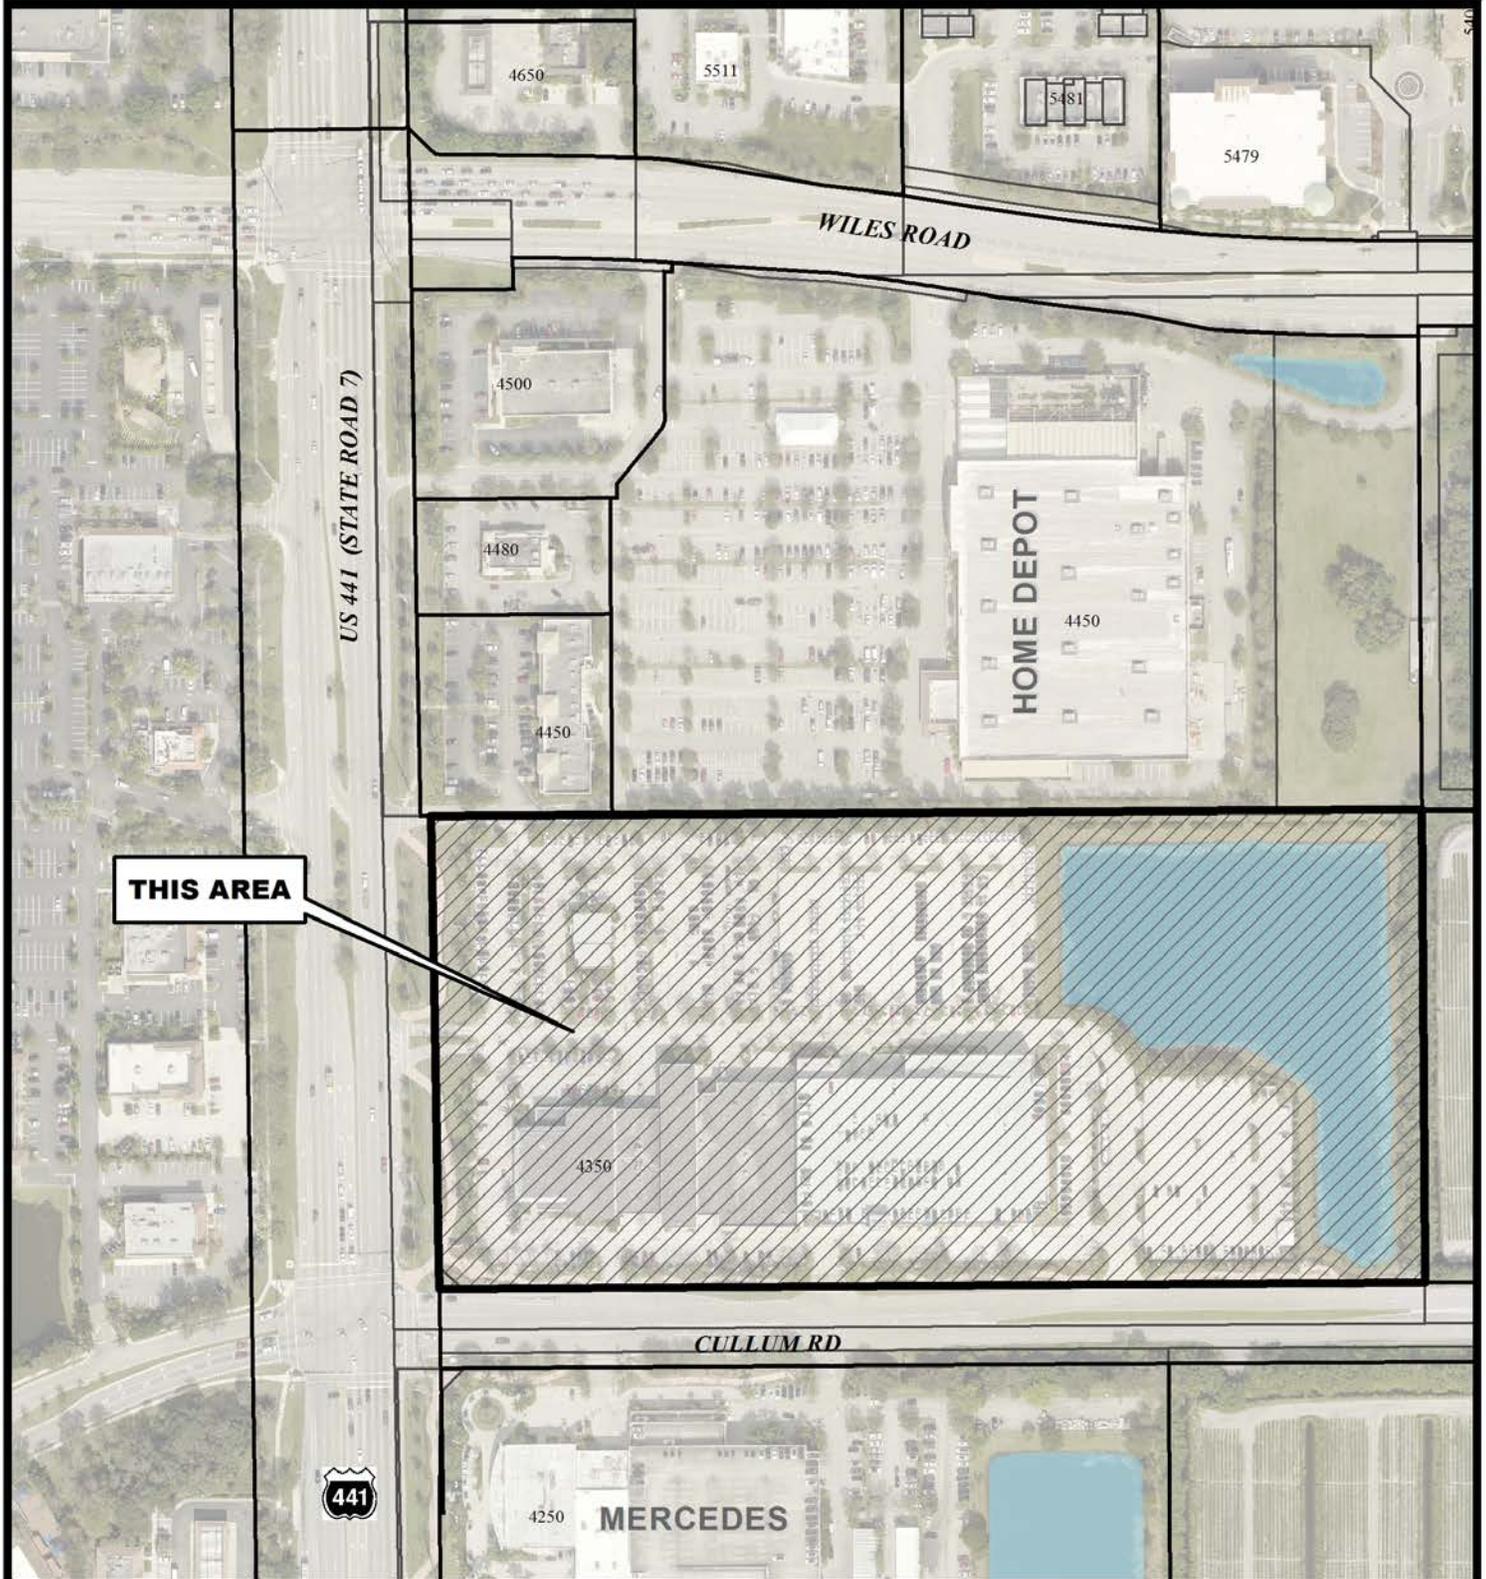

Map Scale = 1:3,000 (1" = 250')



Coconut Creek GIS  
I.T. Department