




# INFINITI OF COCONUT CREEK

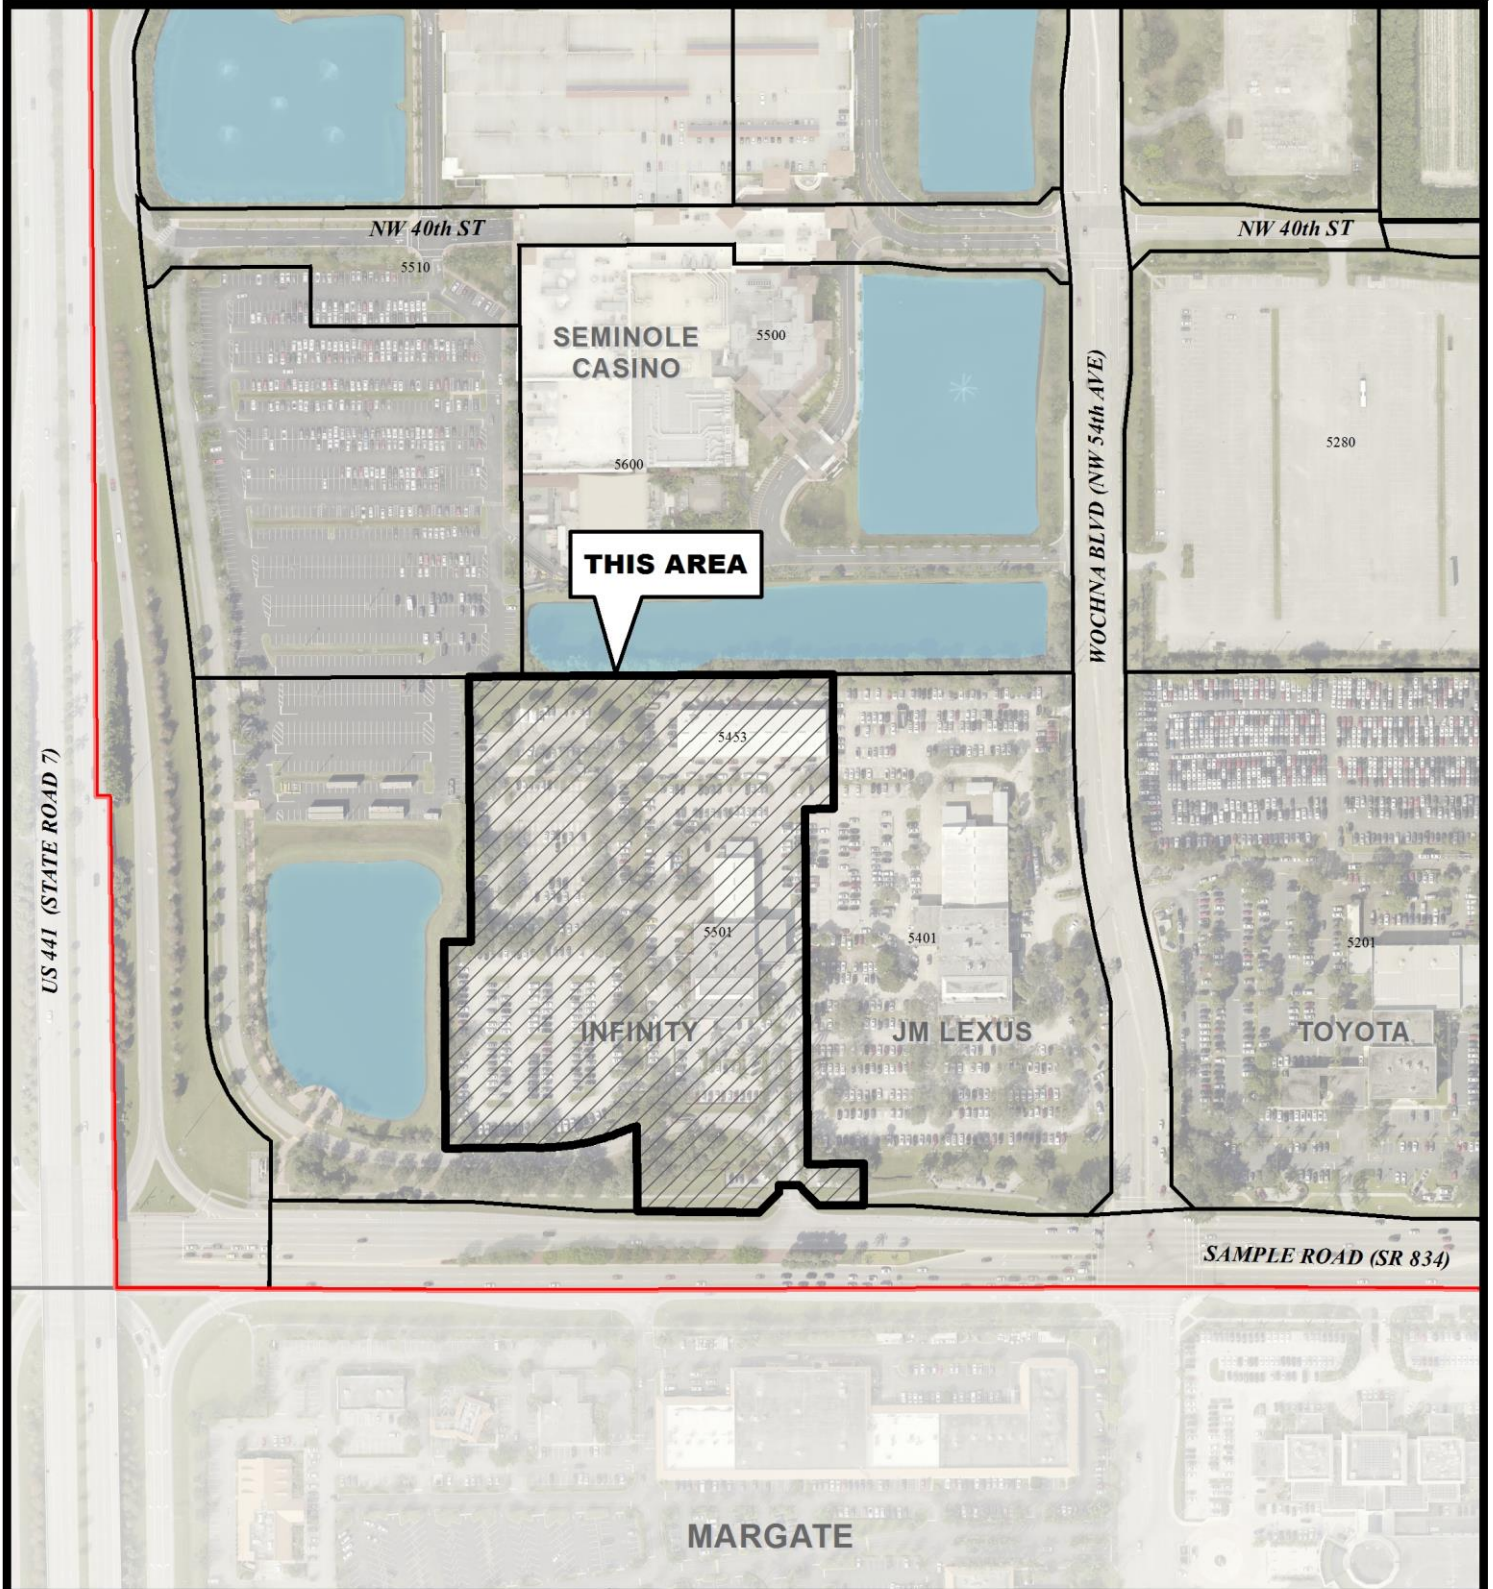

City of Coconut Creek  
City Commission  
May 11, 2017  
**Site Plan**

 

Map Scale = 1:2,400 (1" = 200')

 

**Coconut Creek G.I.S.  
I.T. Department**