


CHICK-FIL-A AT VILLAGE SHOPPES



THIS AREA

City of Coconut Creek
 City Commission
 July 11, 2019
Site Plan

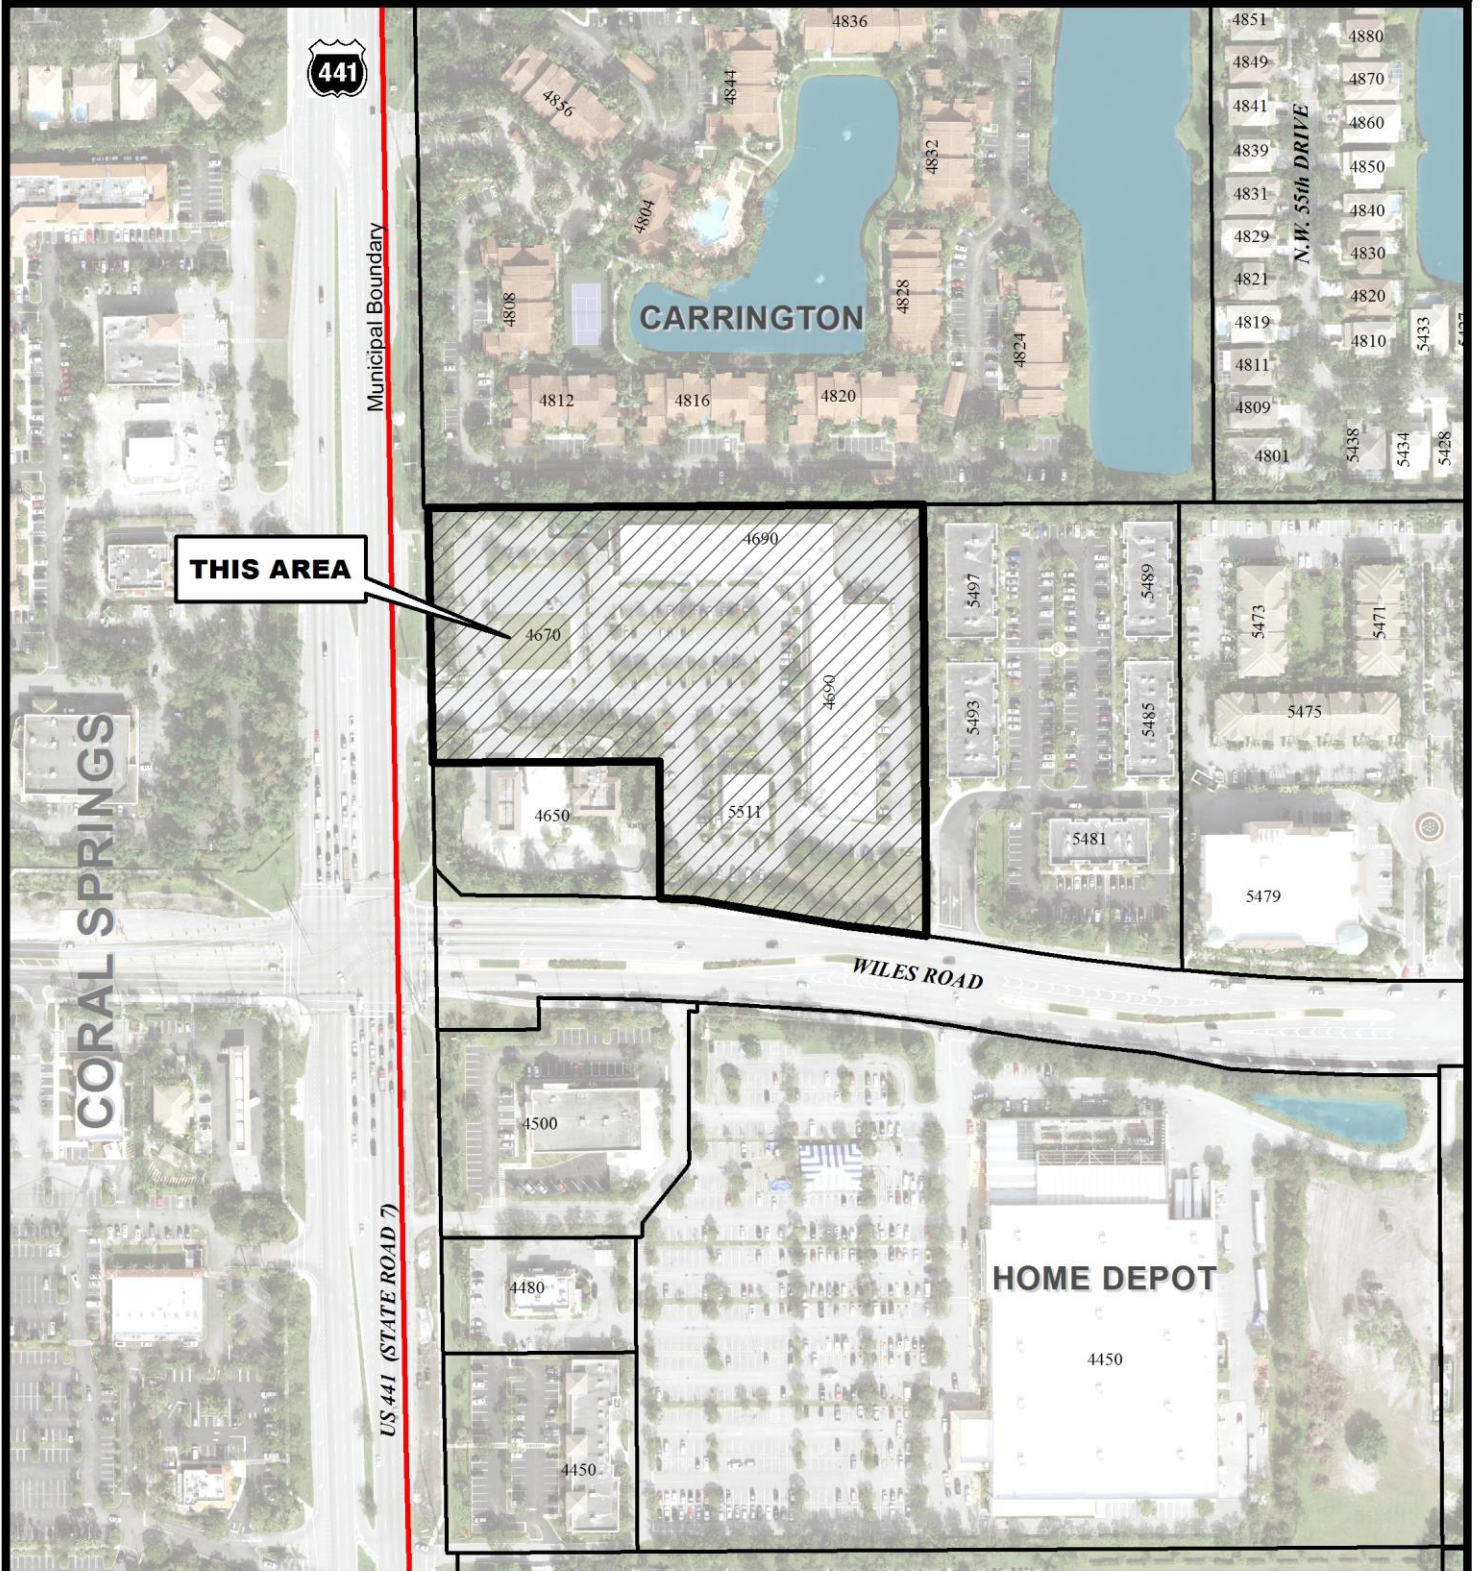

Map Scale = 1:3,000 (1" = 250')



**Coconut Creek GIS
 I.T. Department**