



MARKETPLACE AT HILLSBORO

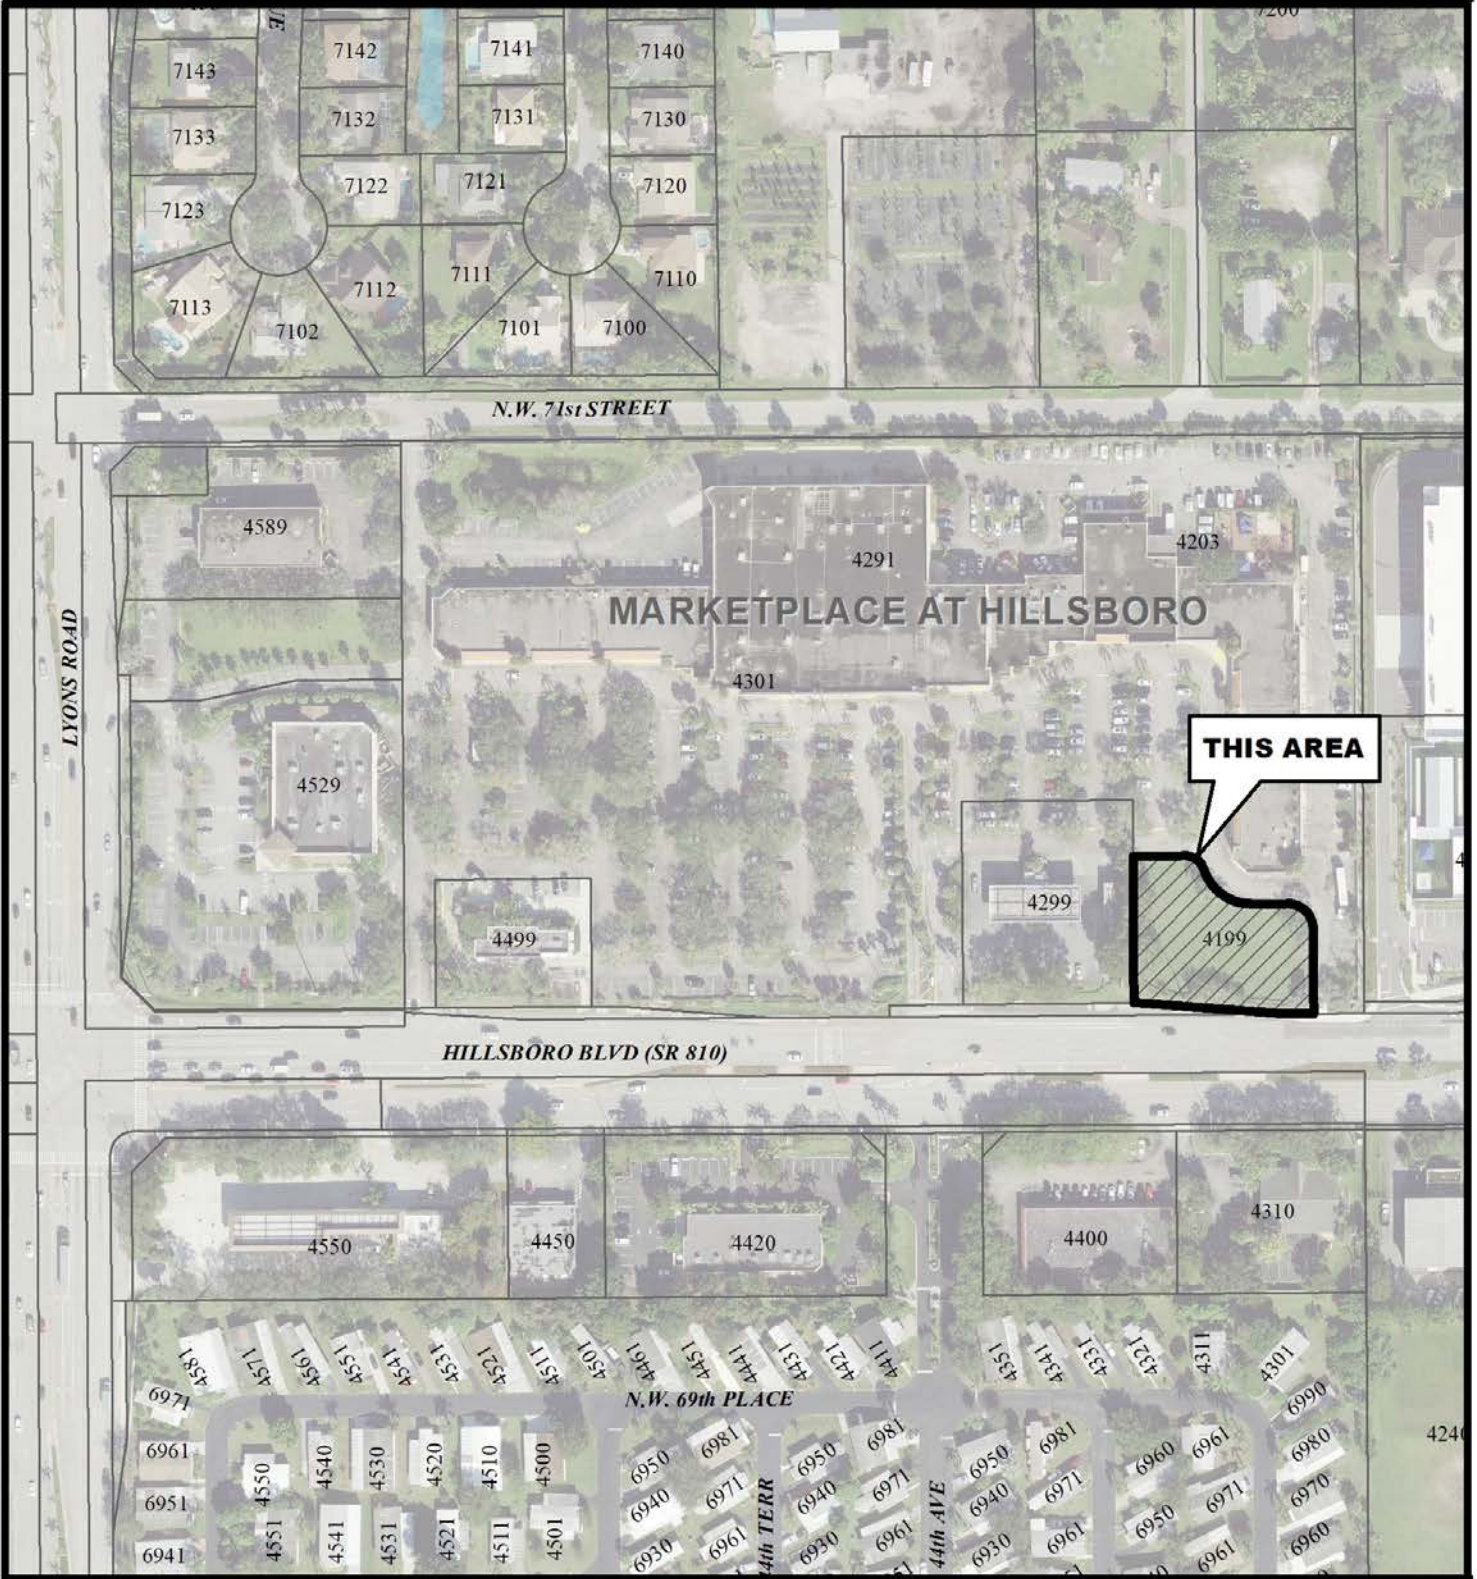

City of Coconut Creek
 City Commission
 September 23, 2021
Site Plan - East Outparcel

 

Map Scale = 1:2,400 (1" = 200')



Coconut Creek G.I.S.
 LT. Department