


# MAINSTREET @ COCONUT CREEK BLOCK 4



City of Coconut Creek  
City Commission  
March 14, 2024  
**Site Plan**

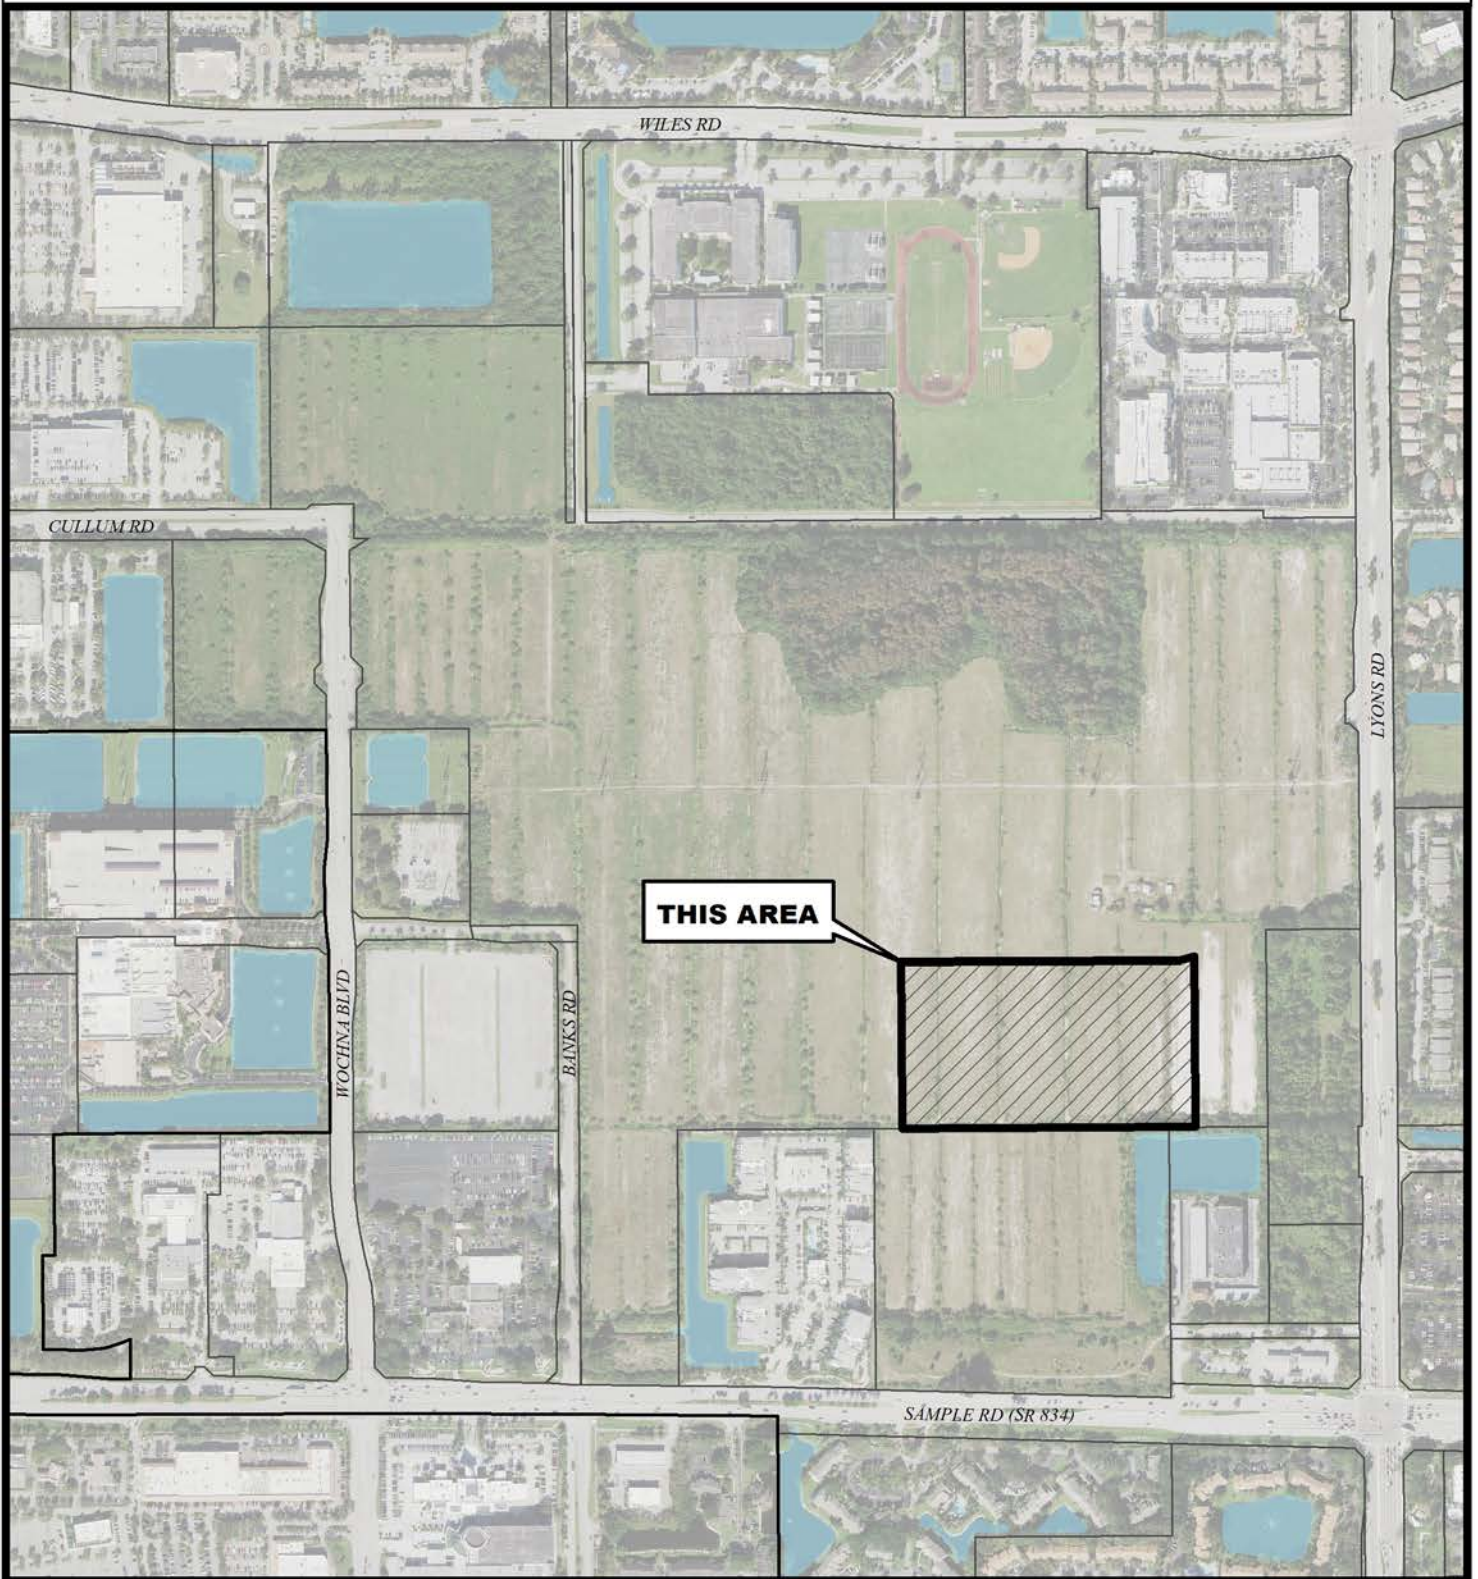

Map Scale = 1:7,800 (1" = 650')



**Coconut Creek G.I.S.  
I.T. Department**