



INFINITI-LINCOLN OF COCONUT CREEK



City of Coconut Creek
City Commission
August 24 and September 14, 2023
PMDD Site Plan

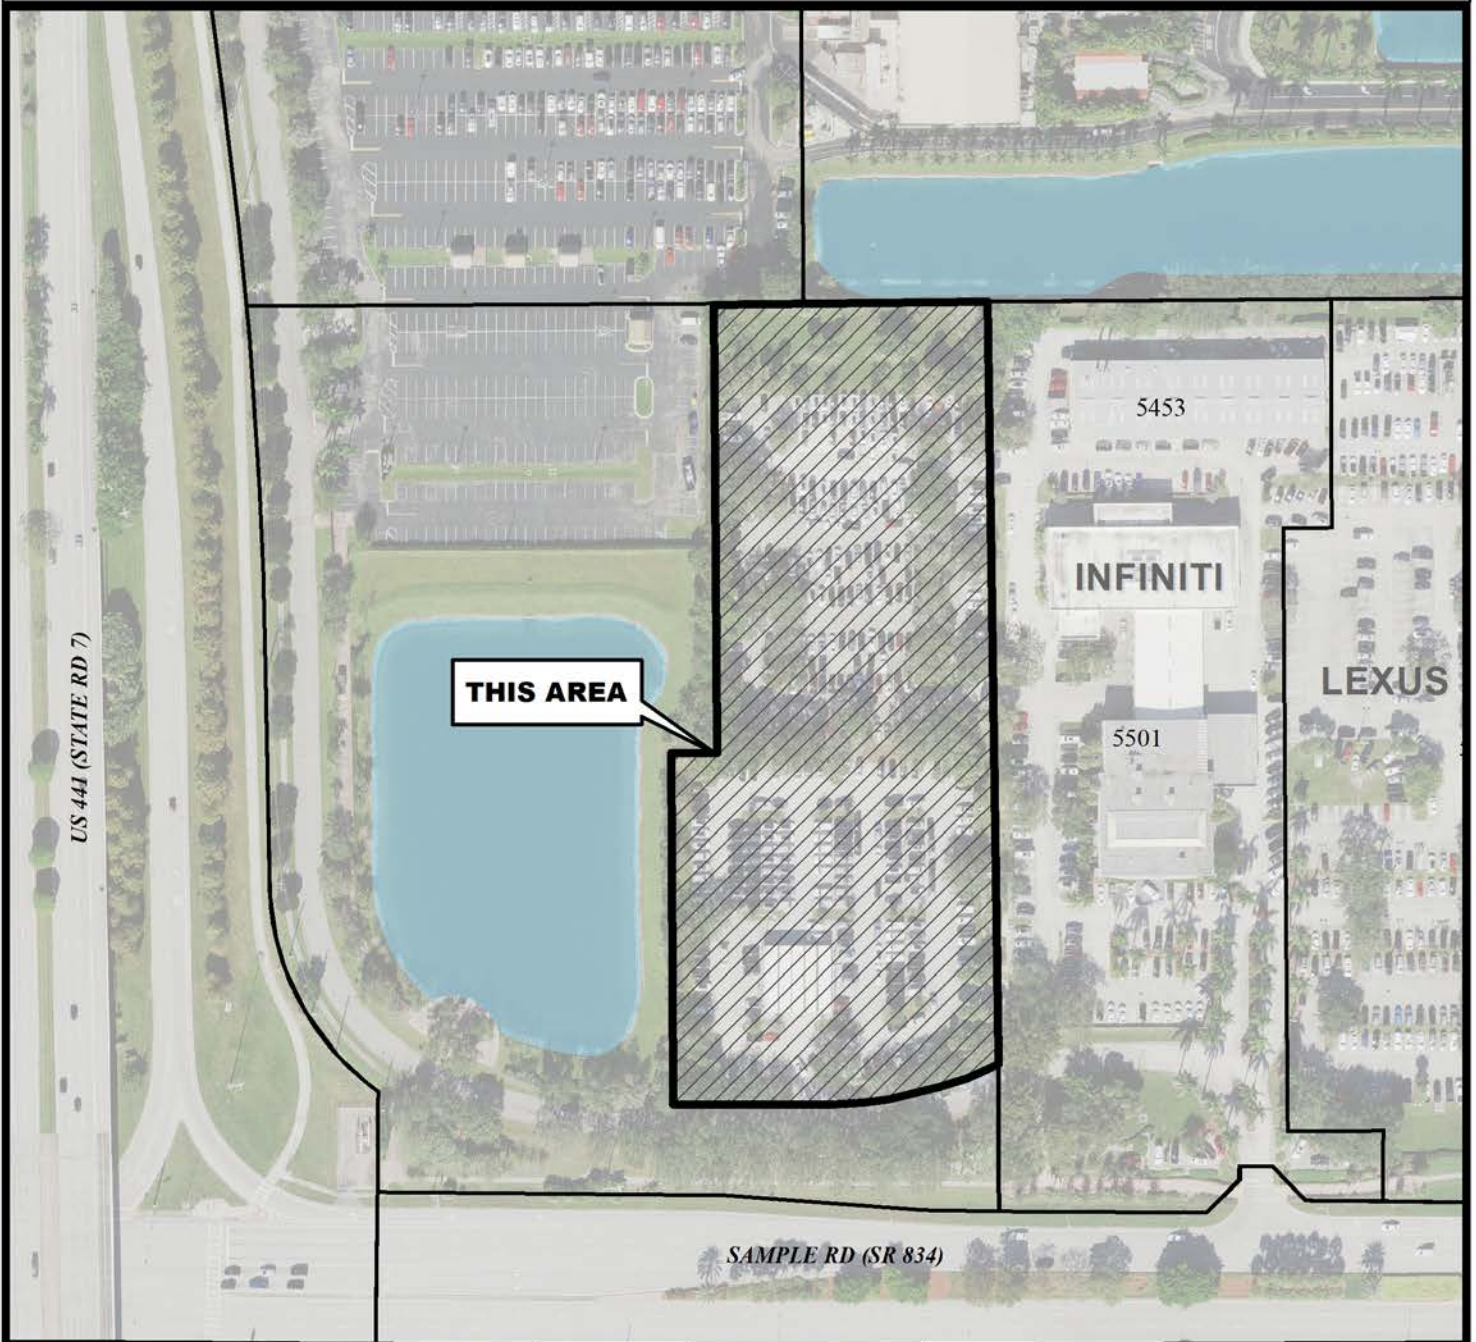

Map Scale = 1:2,100 (1" = 175')

 

**Coconut Creek GIS
I.T. Department**