


MAINSTREET @ COCONUT CREEK BLOCK 8



City of Coconut Creek
City Commission
April 10, 2025
Site Plan

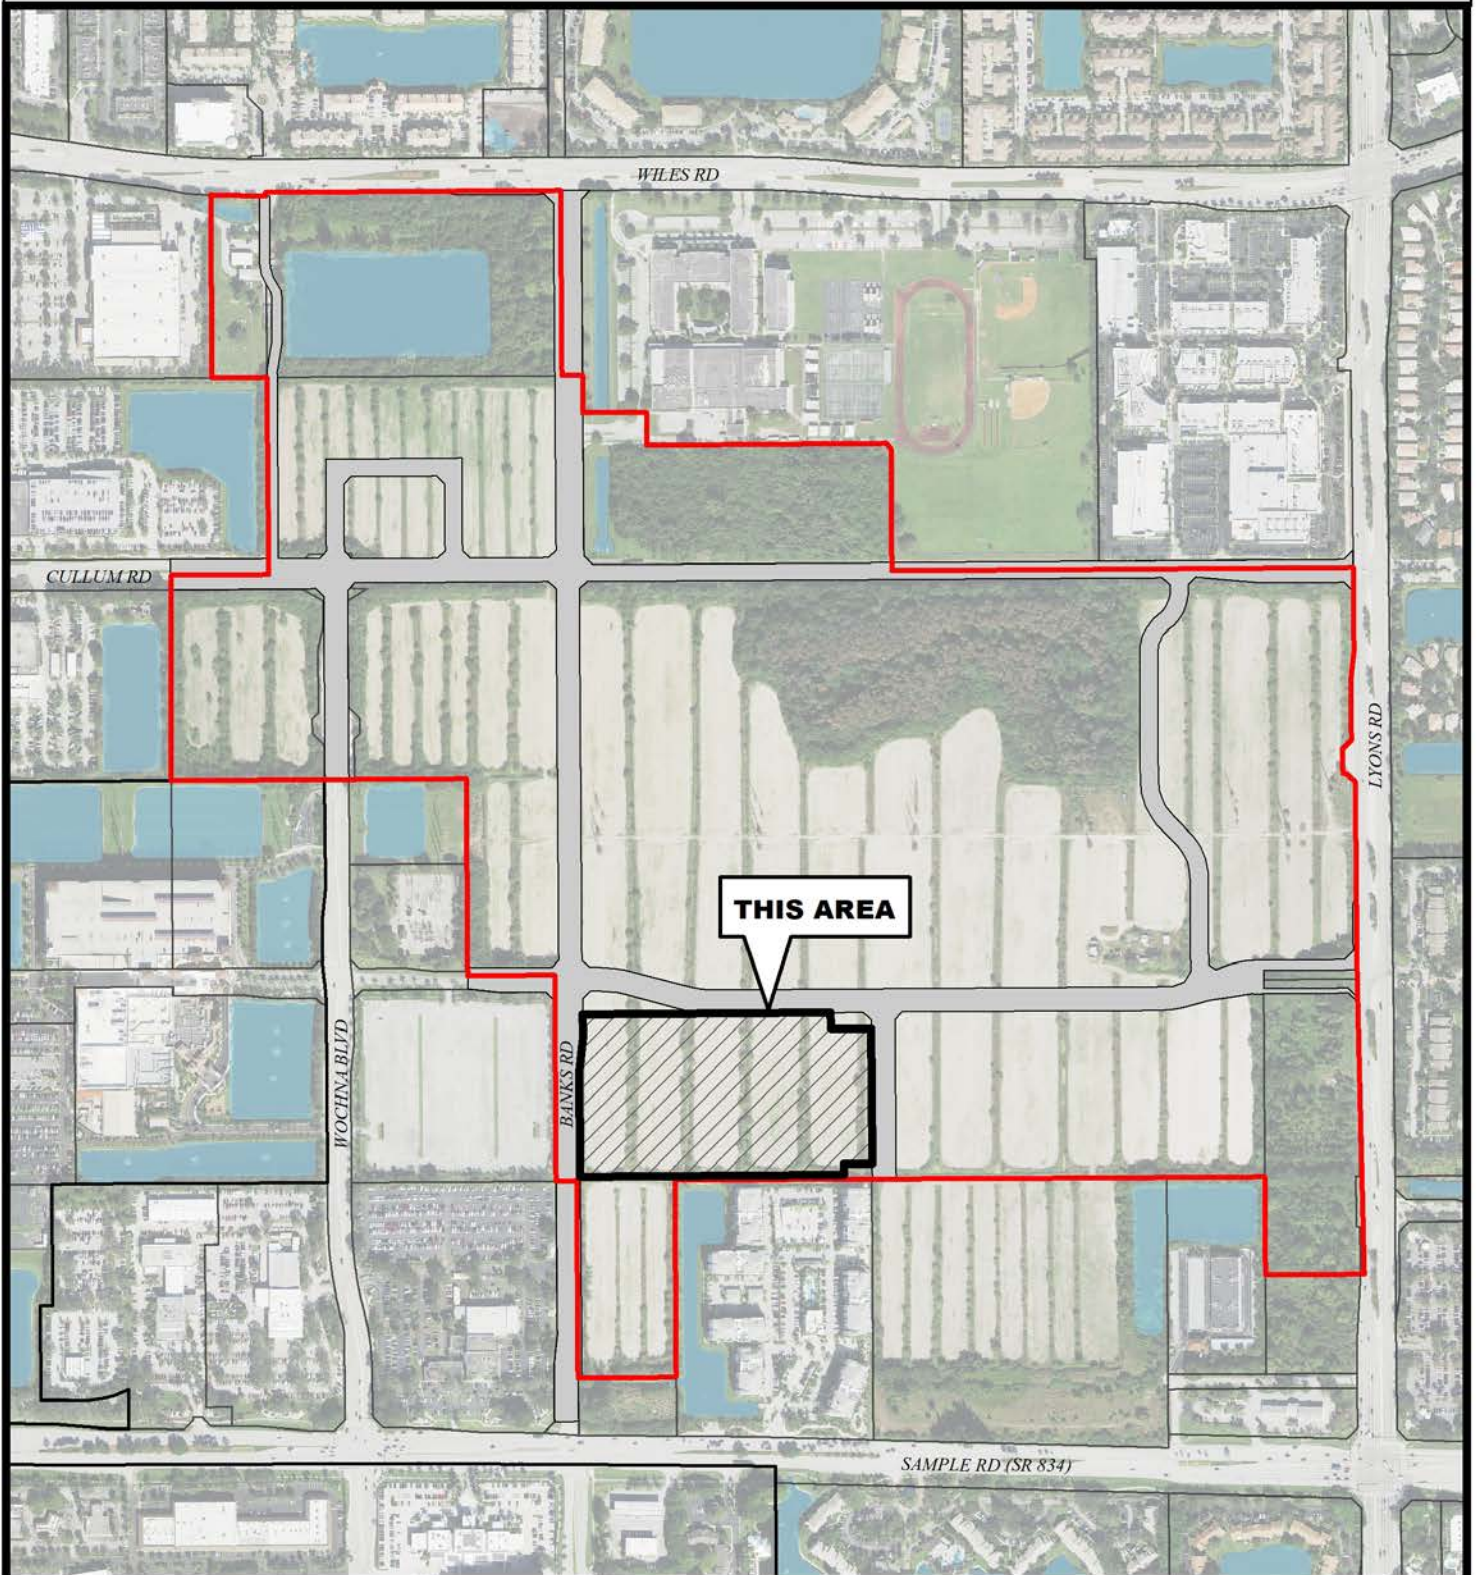

0 650 1,300 Feet

Map Scale = 1:7,800 (1" = 650')



Coconut Creek GIS
I.T. Department