


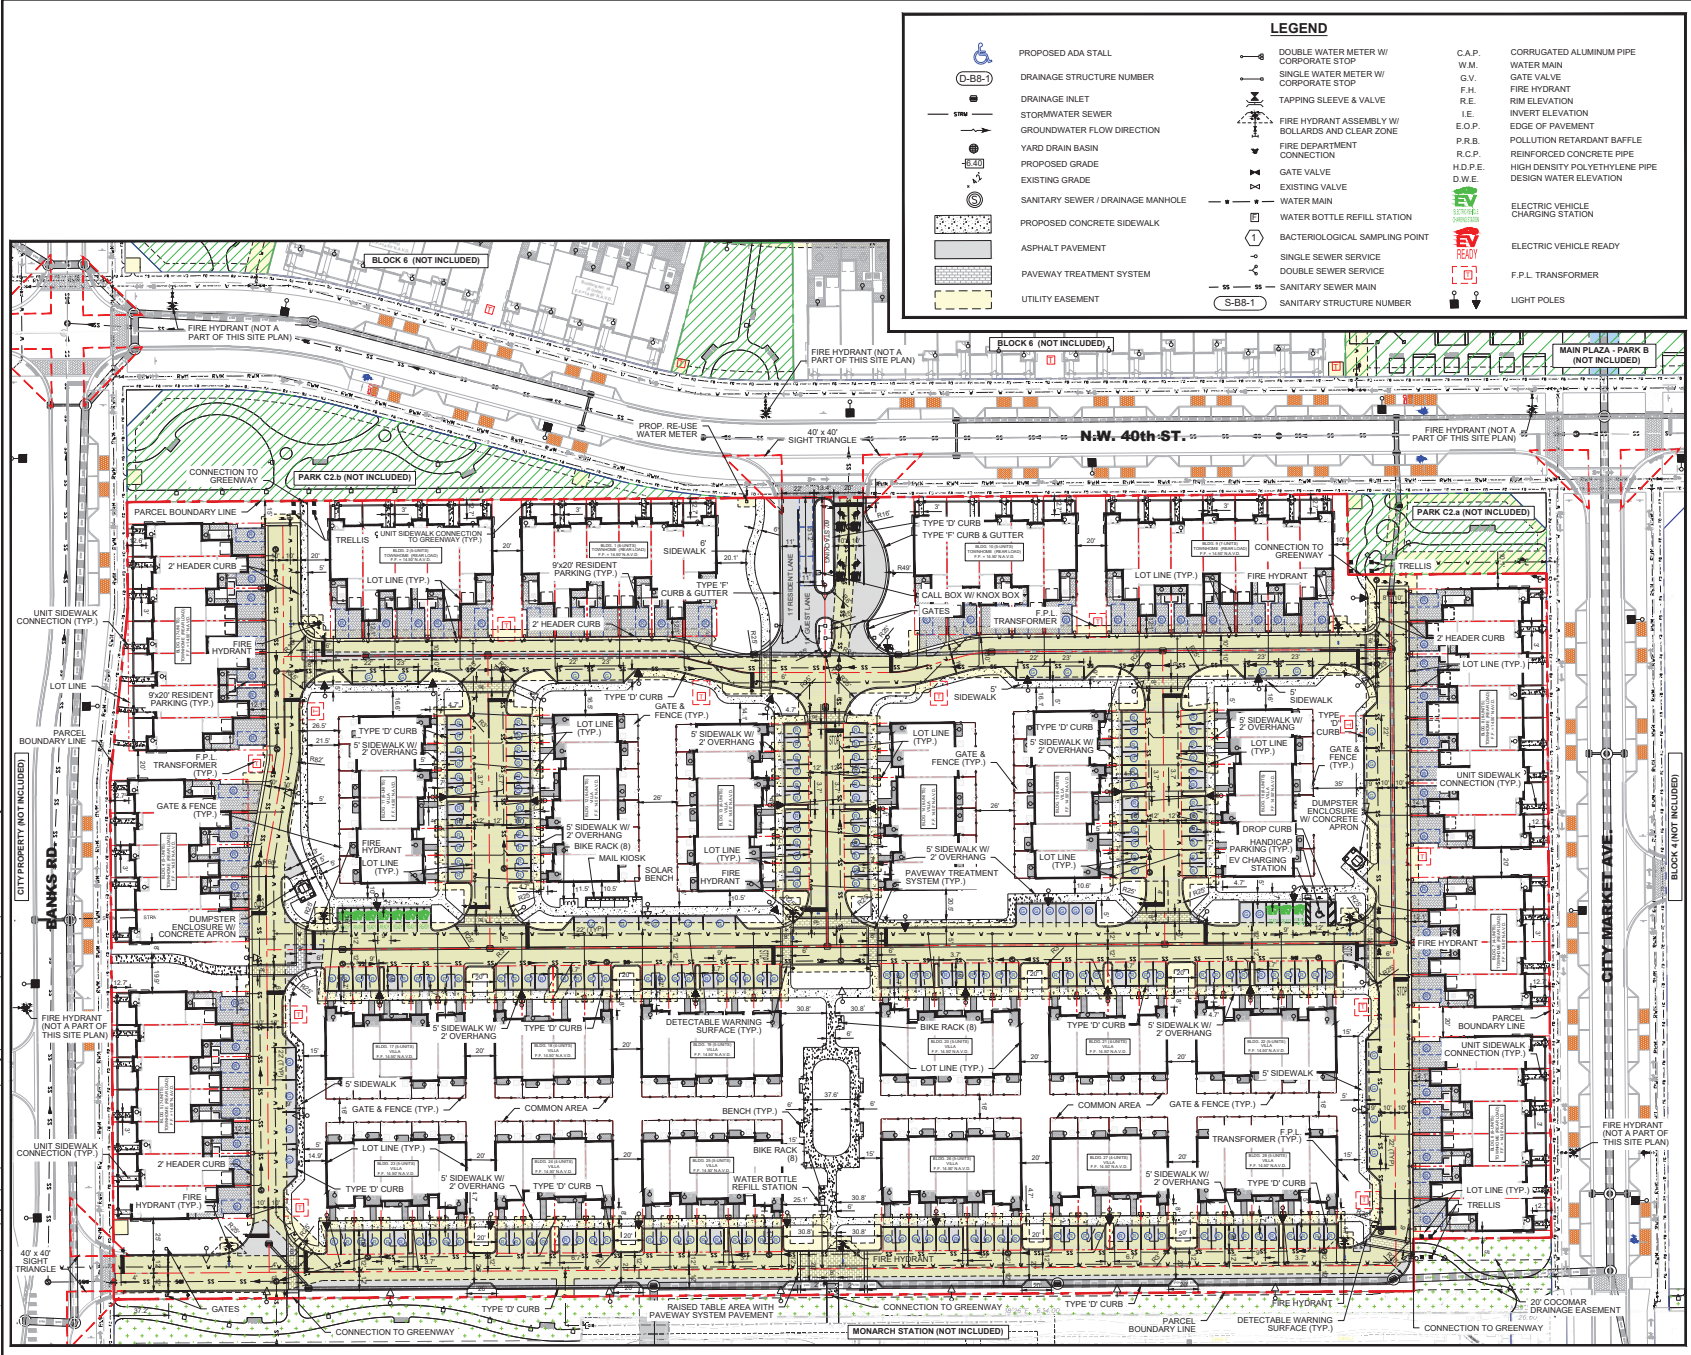

**HSQ GROUP, LLC**  
Engineers - Planners - Surveyors  
1001 Yarnall Road, Suite 105  
Boca Raton, FL 33433  
Phone: 561.995.1221  
Fax: 561.995.1222

**MAINSTREET AT COCONUT CREEK  
BLOCK 8**

**SITE PLAN**

DATE: 07/22  
DESIGNED BY: JH  
DRAWN BY: HG  
CHECKED BY: JH

DATE: Oct 24, 2024  
RAY HUBBARD, P.E.  
FLORIDA REGISTRATION NO. 54615

PROJECT: 1803-32  
SHEET: SP-1

DATE: Oct 24, 2024 - 2:08pm - Z:\Projects\2014\1803-32\CHS - PARK\Drawings\Construction - Plan\1803-32-Block 8 - SP01.dwg