




VISTA GARDENS

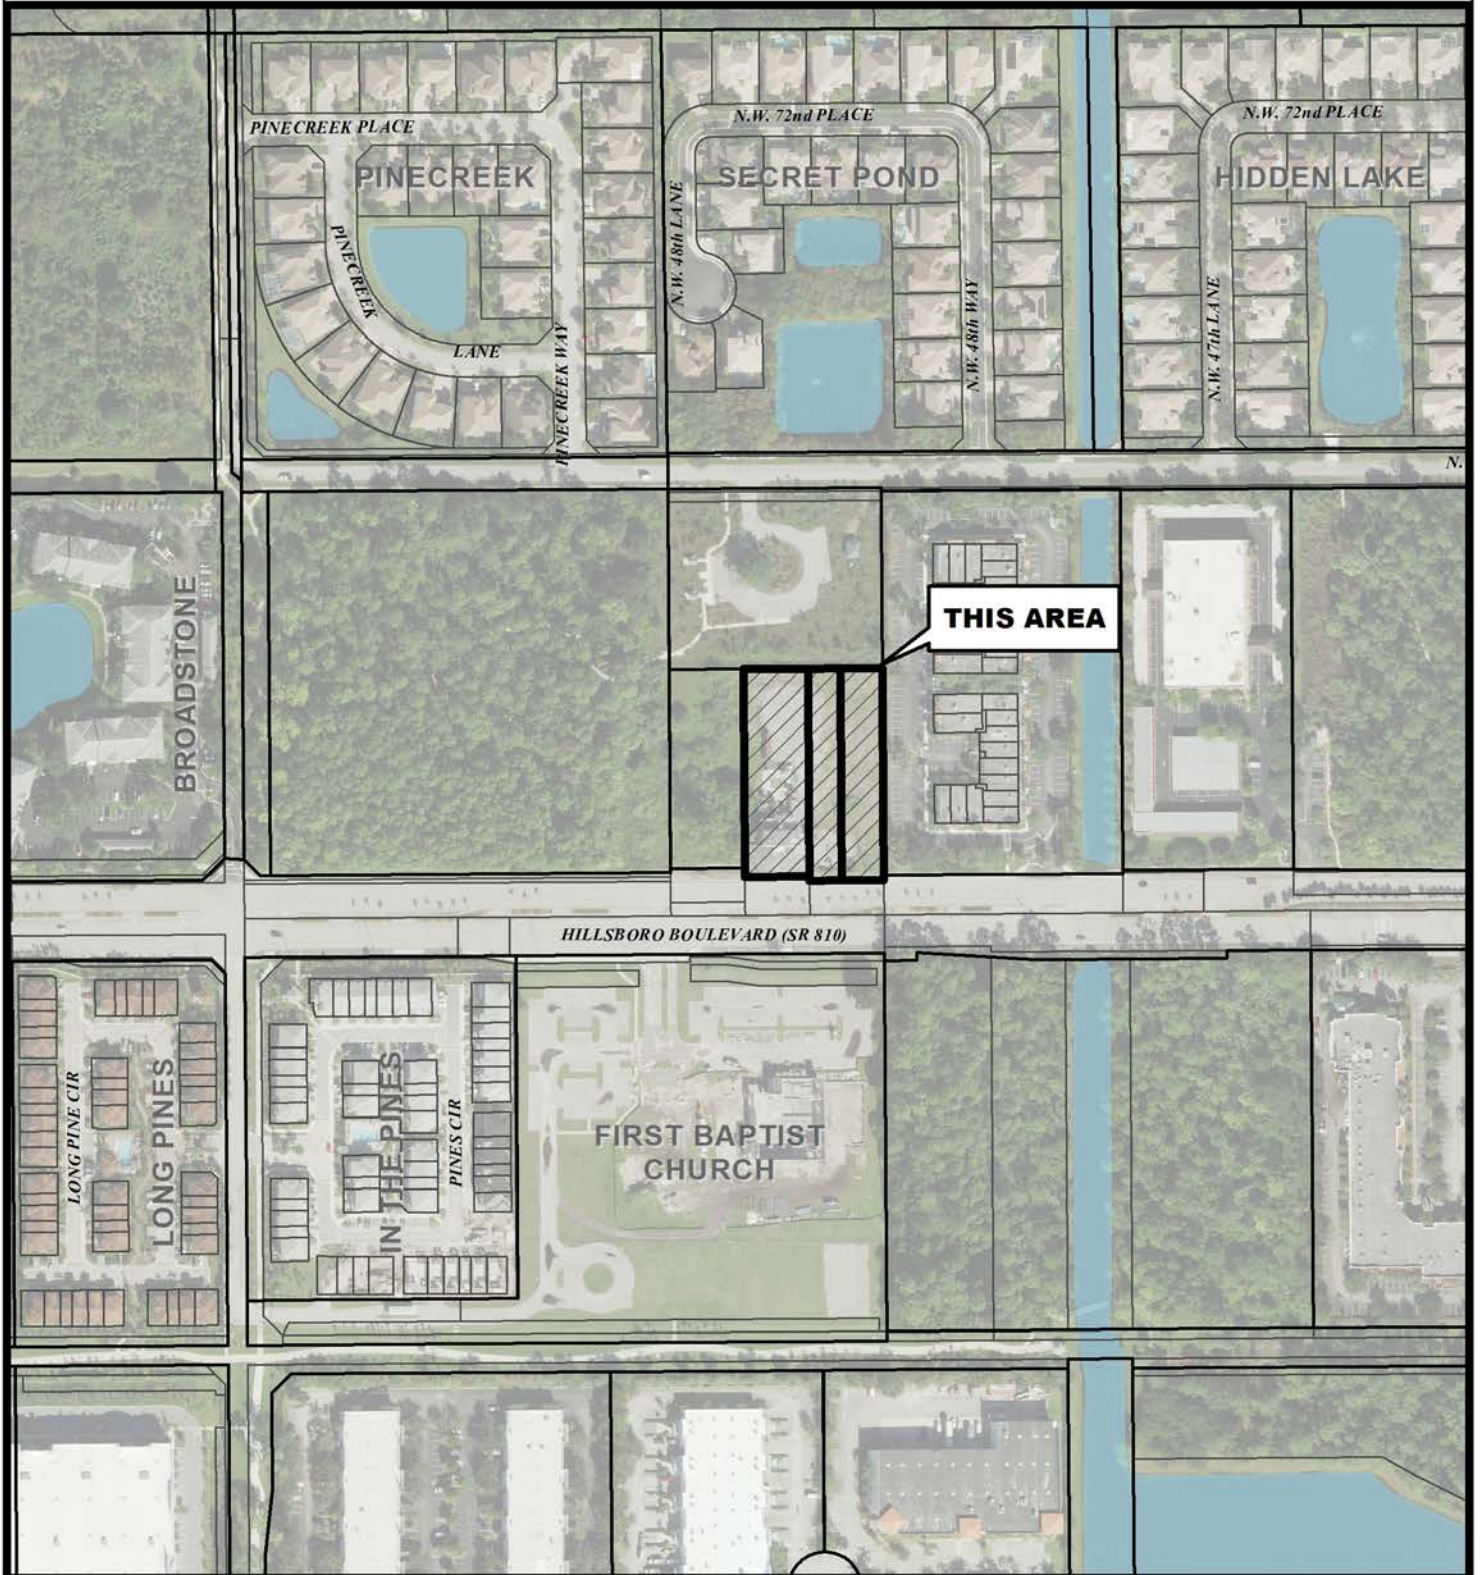

City of Coconut Creek
City Commission
September 10, 2020
Site Plan

 

Map Scale = 1:3,600 (1" = 300')

 

**Coconut Creek G.I.S.
I.T. Department**