



# McDONALD'S

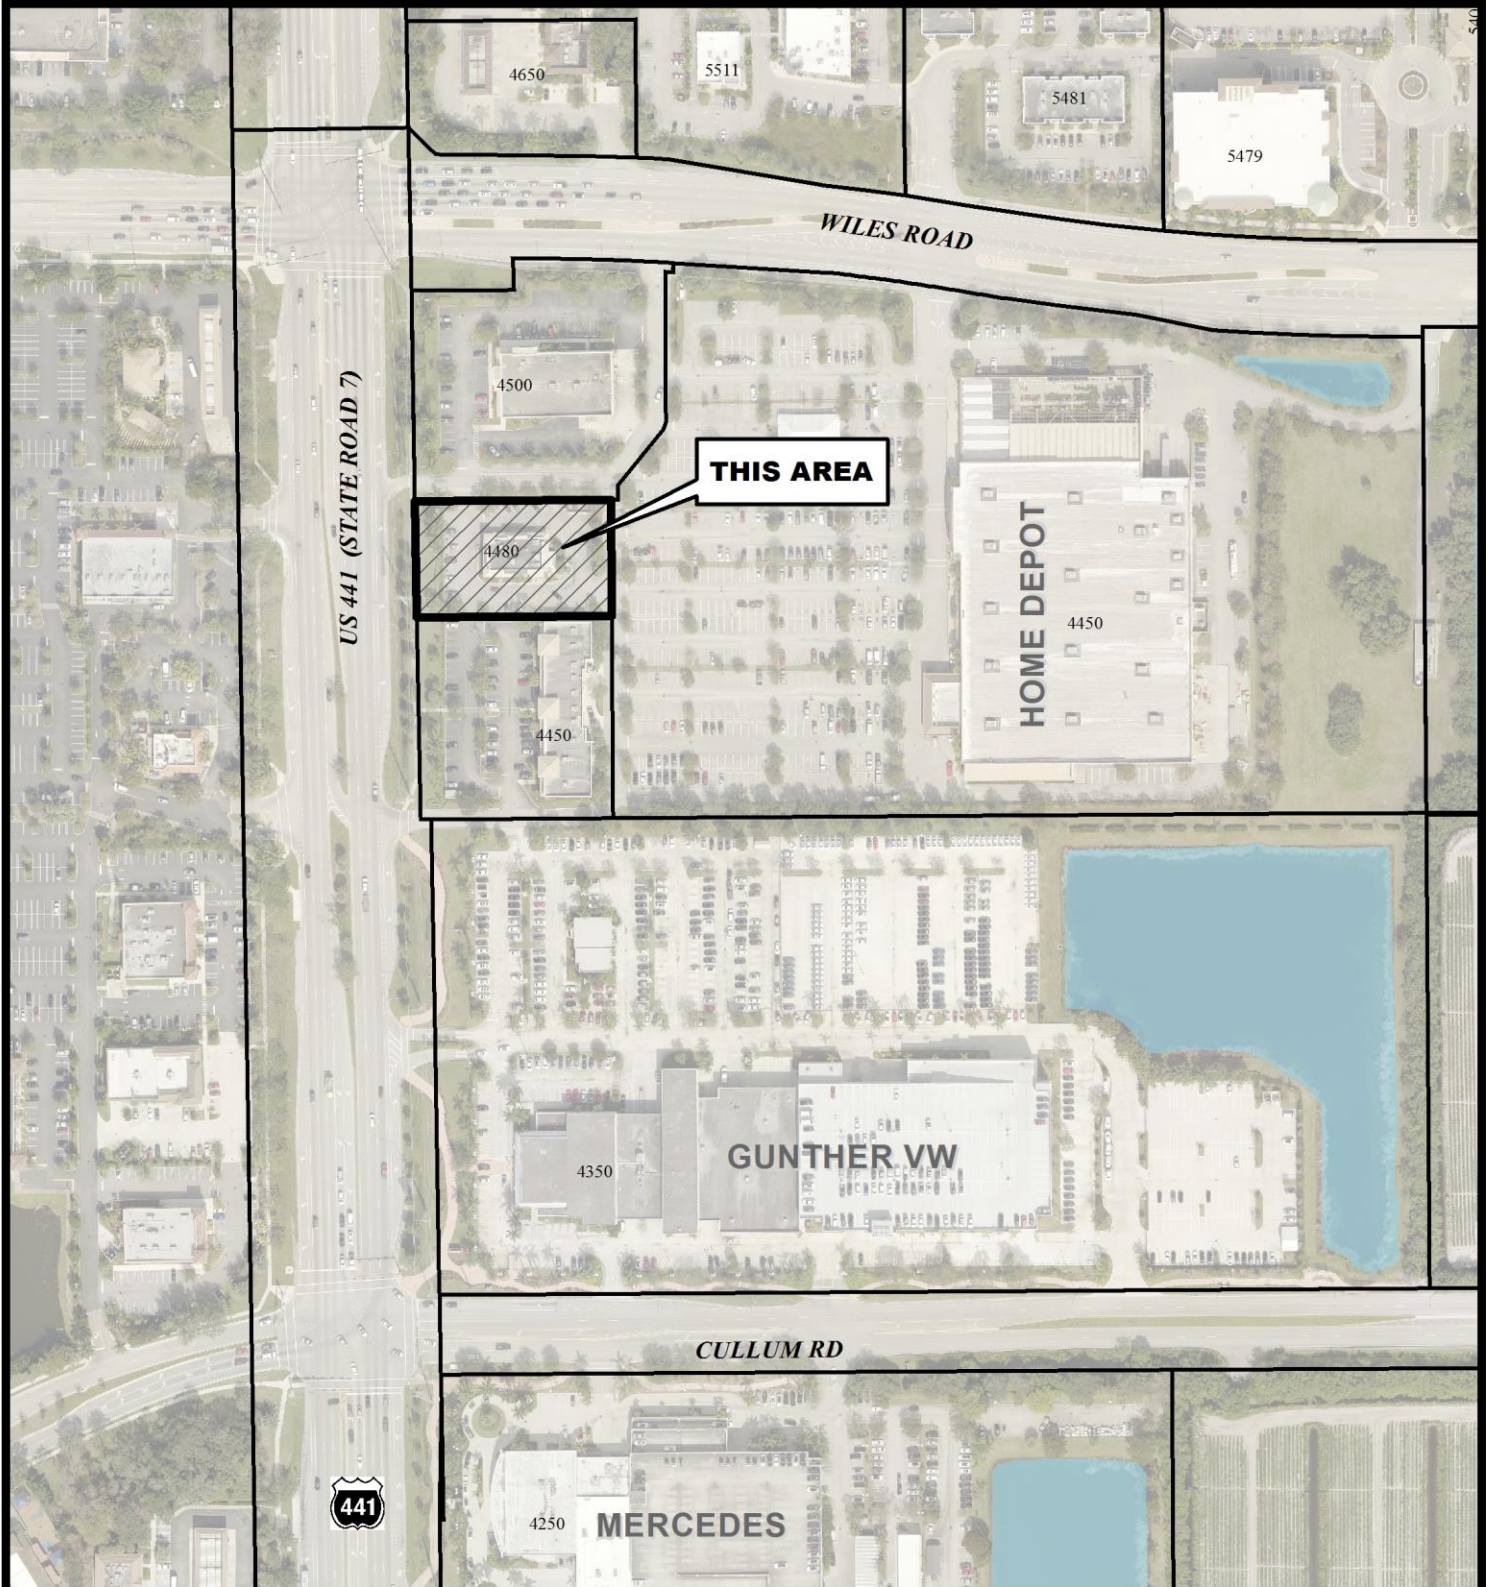

City of Coconut Creek  
City Commission  
April 13, 2017  
Site Plan Modification

 

Map Scale = 1:3,000 (1" = 250')



Coconut Creek GIS  
I.T. Department