



GUNTHER MOTOR COMPANY

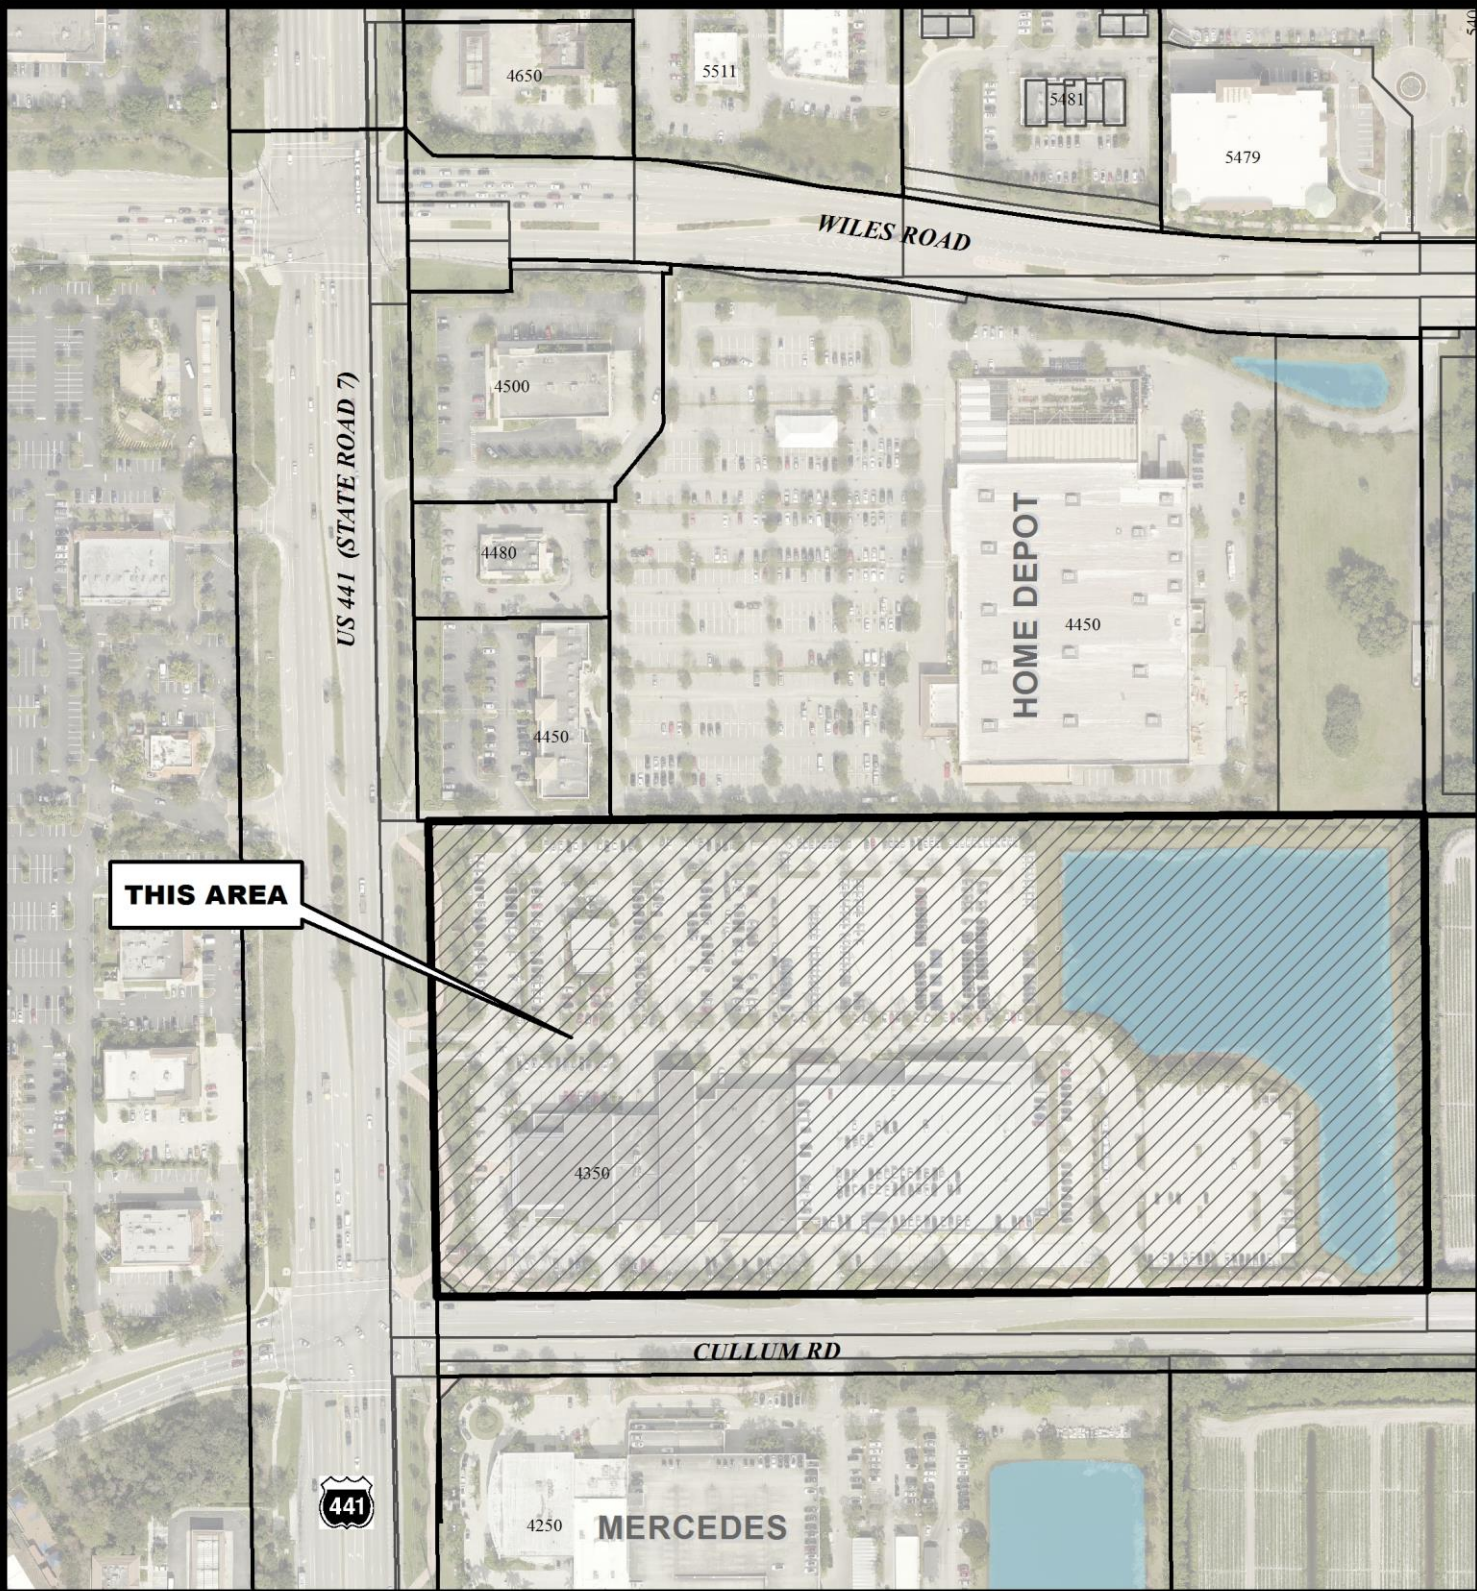

THIS AREA

City of Coconut Creek
City Commission
April 27, 2017
Site Plan

 

Map Scale = 1:3,000 (1" = 250')



**Coconut Creek G.I.S.
I.T. Department**