


# INFINITI OF COCONUT CREEK




City of Coconut Creek  
Planning and Zoning Board  
April 12, 2017  
Site Plan

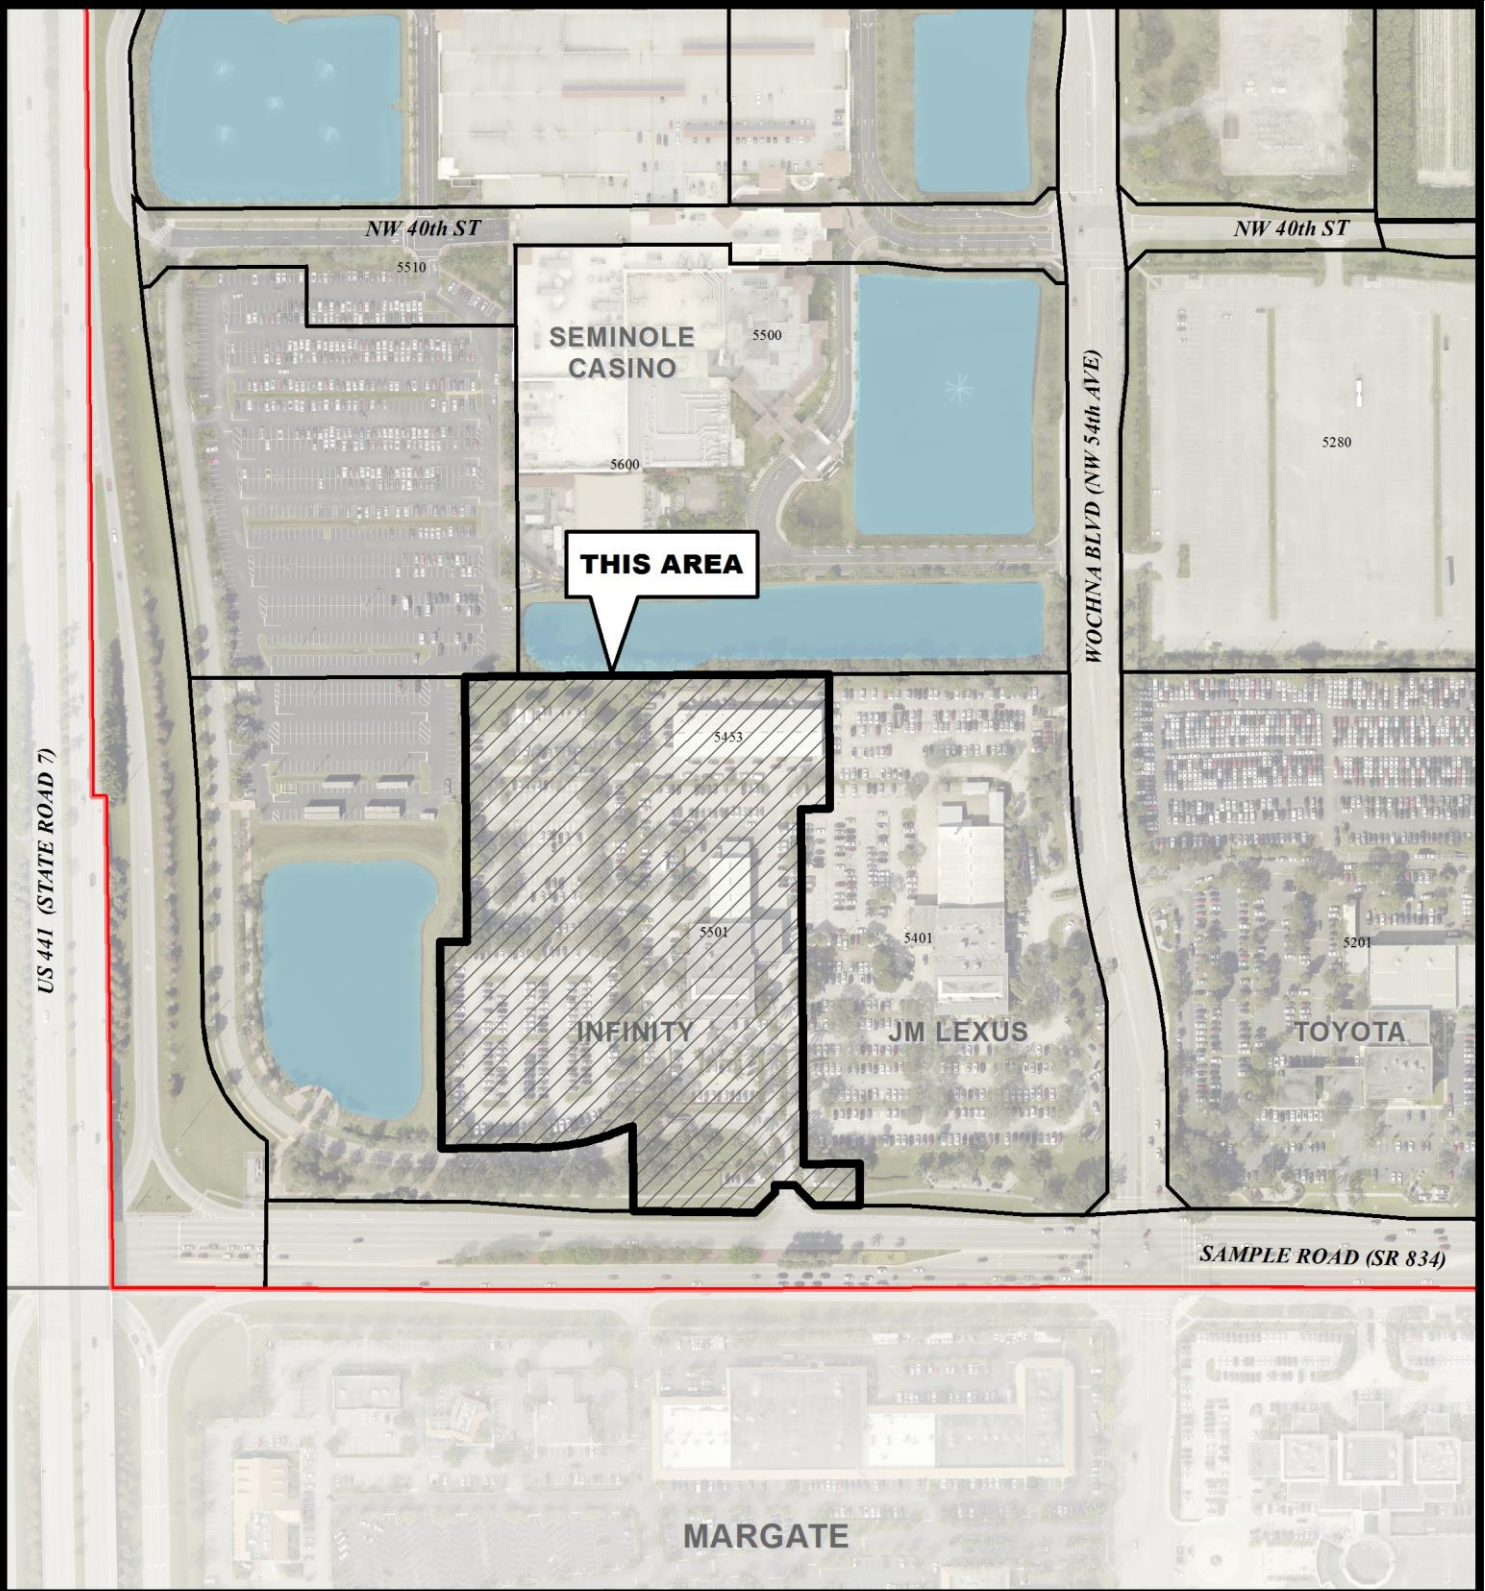

0 200 400 Feet

Map Scale = 1:2,400 (1" = 200')

 

Coconut Creek GIS  
I.T. Department