


WENDY'S AT CORAL CREEK SHOPS



City of Coconut Creek
Planning & Zoning Board
September 12, 2018
Site Plan

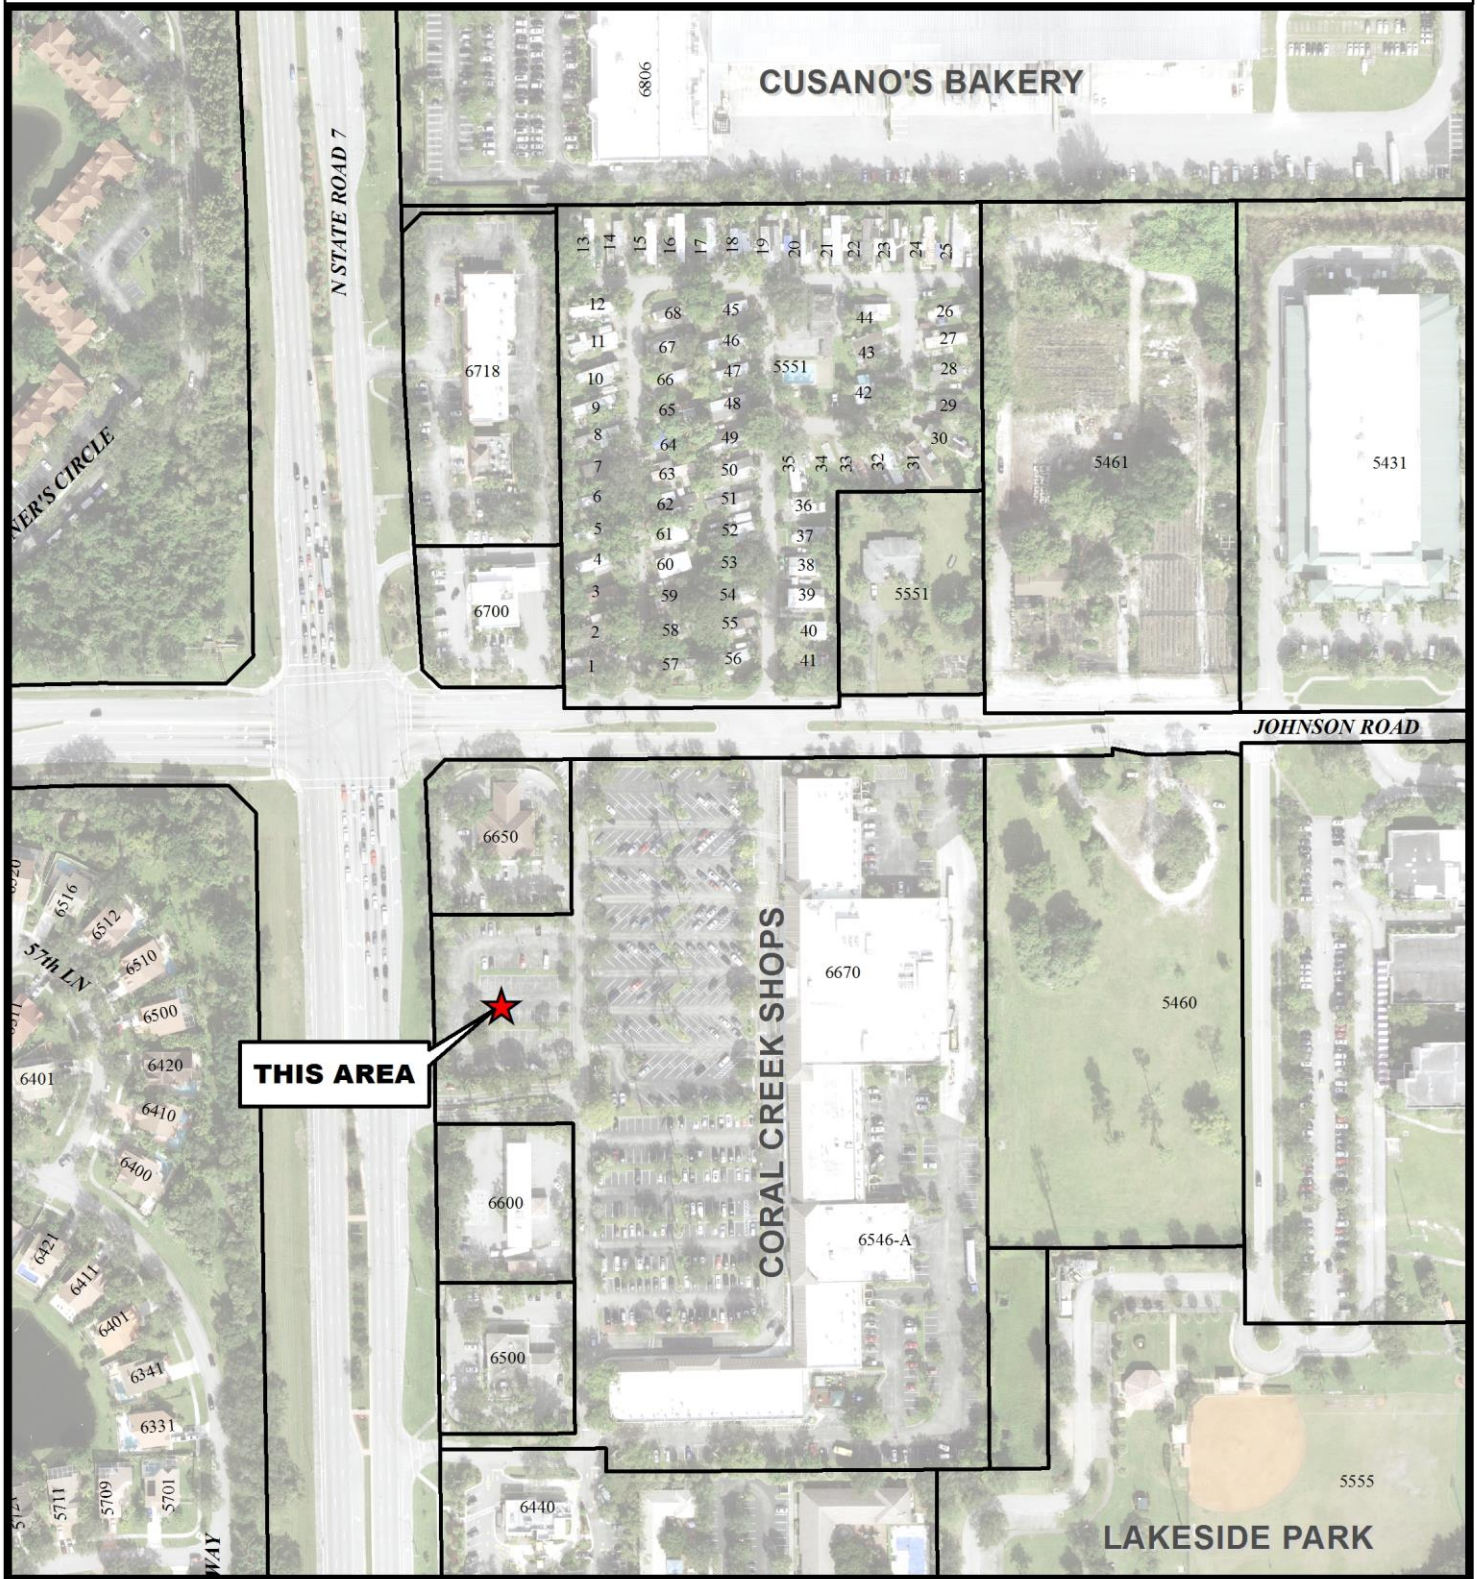

0 250 500 Feet

Map Scale = 1:3,000 (1" = 250')



**Coconut Creek G.I.S.
I.T. Department**