


# CHICK-FIL-A AT VILLAGE SHOPPES



City of Coconut Creek  
Planning & Zoning Board  
September 12, 2018  
**Site Plan**

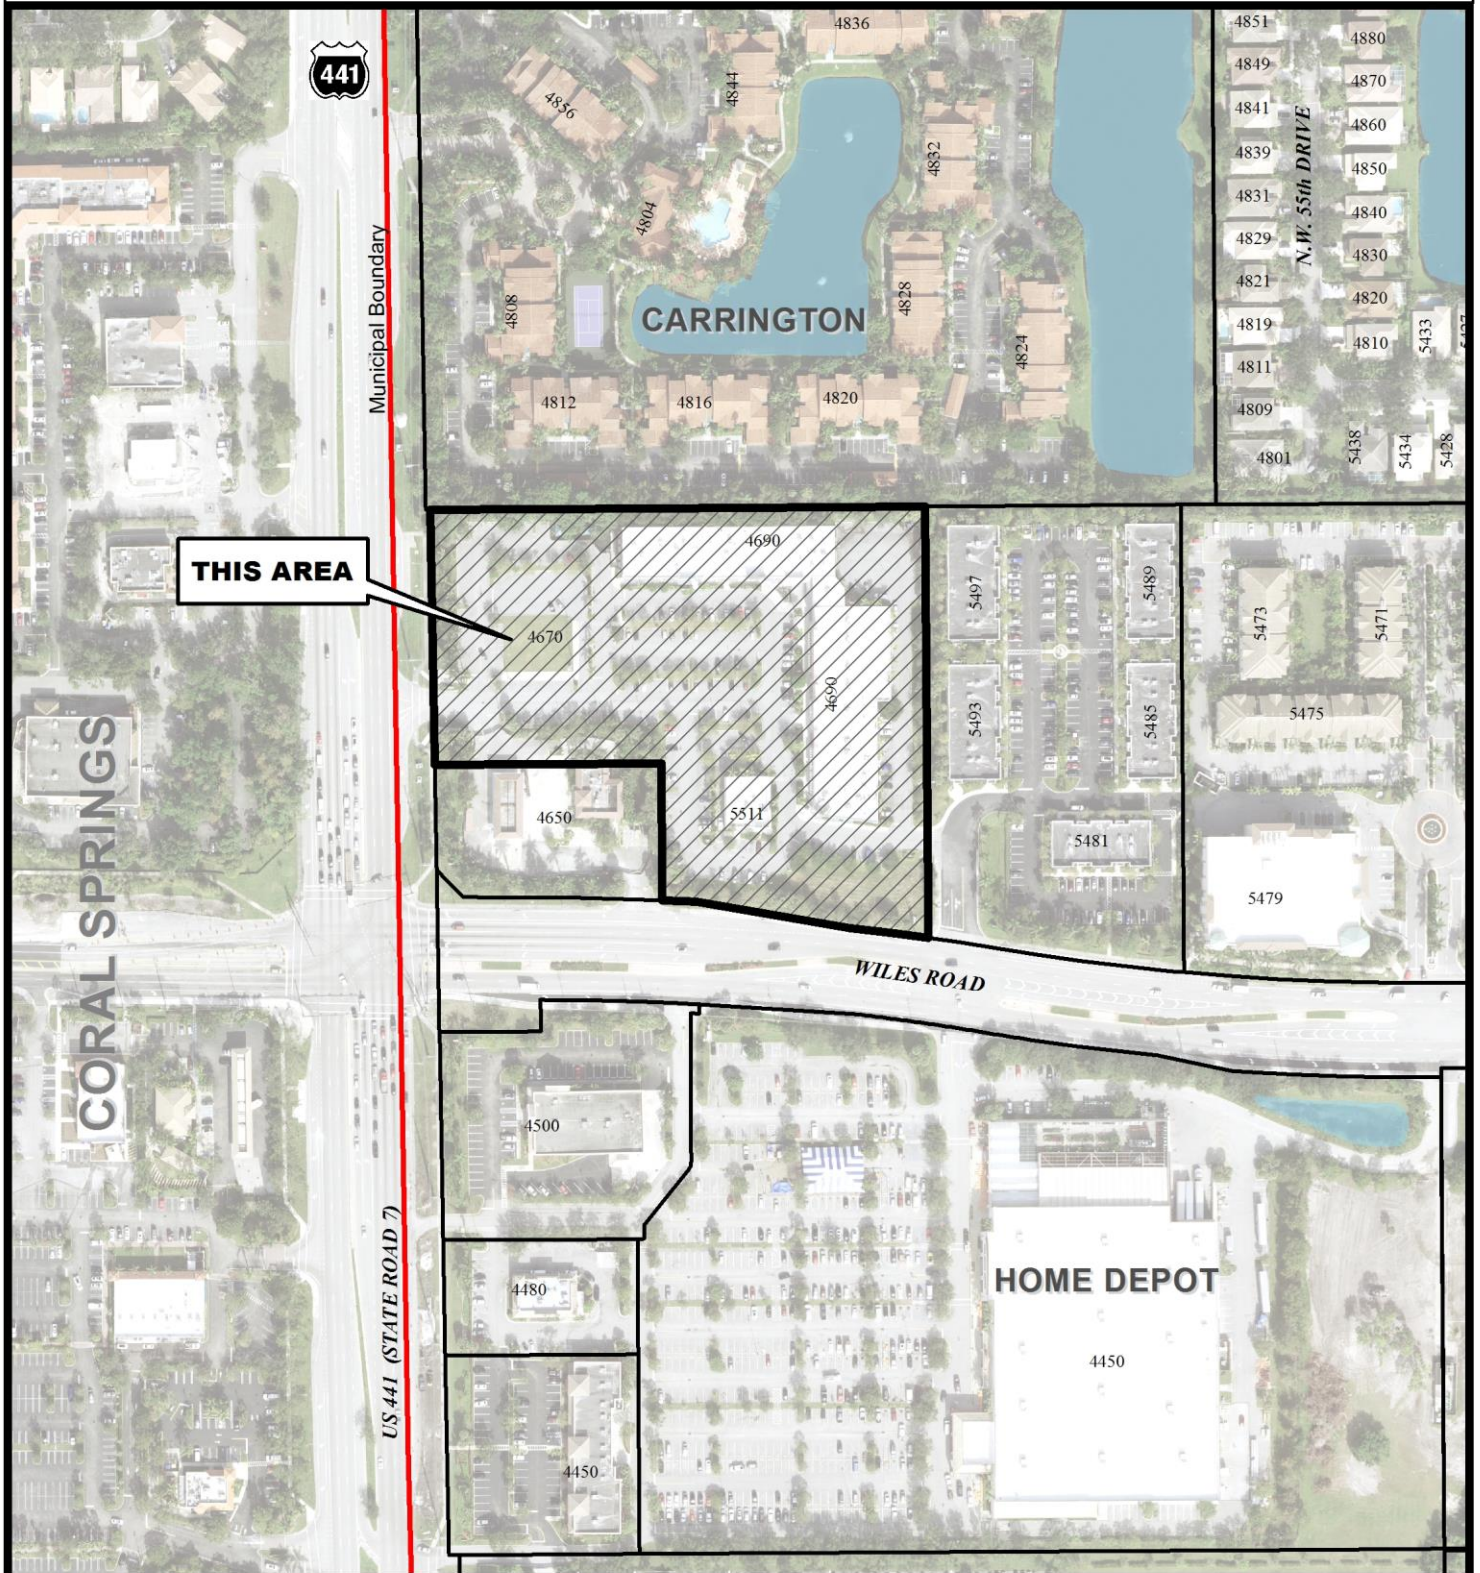

0 250 500 Feet

Map Scale = 1:3,000 (1" = 250')



**Coconut Creek G.I.S.  
I.T. Department**