


NORTH BROWARD PREPARATORY SCHOOL



City of Coconut Creek
Planning and Zoning Board
July 8, 2026
Site Plan

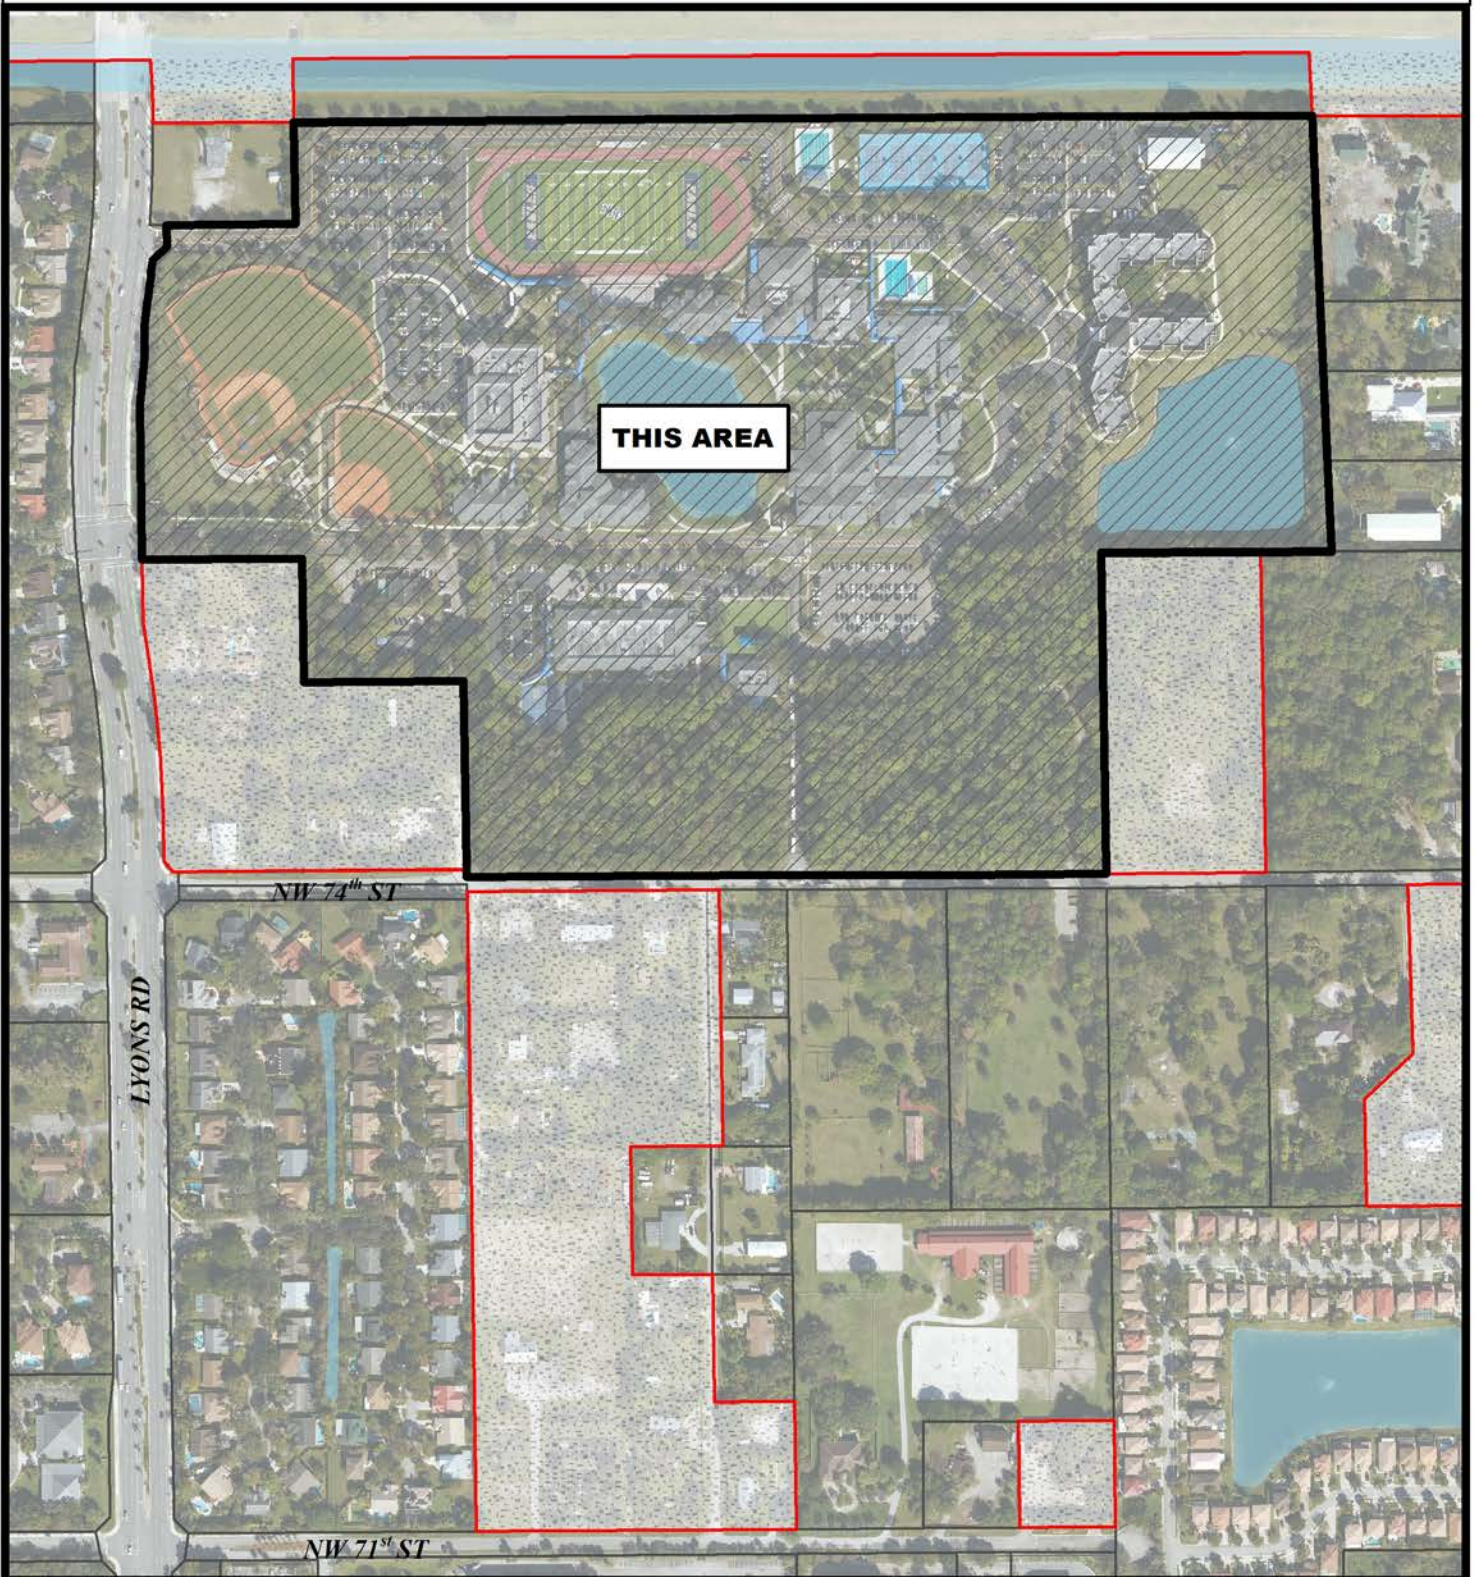

Map Scale = 1:4,800 (1" = 400')



**Coconut Creek G.I.S.
I.T. Department**