


# MAINSTREET @ COCONUT CREEK BLOCK 3



City of Coconut Creek  
City Commission  
August 8, 2024  
**Site Plan**

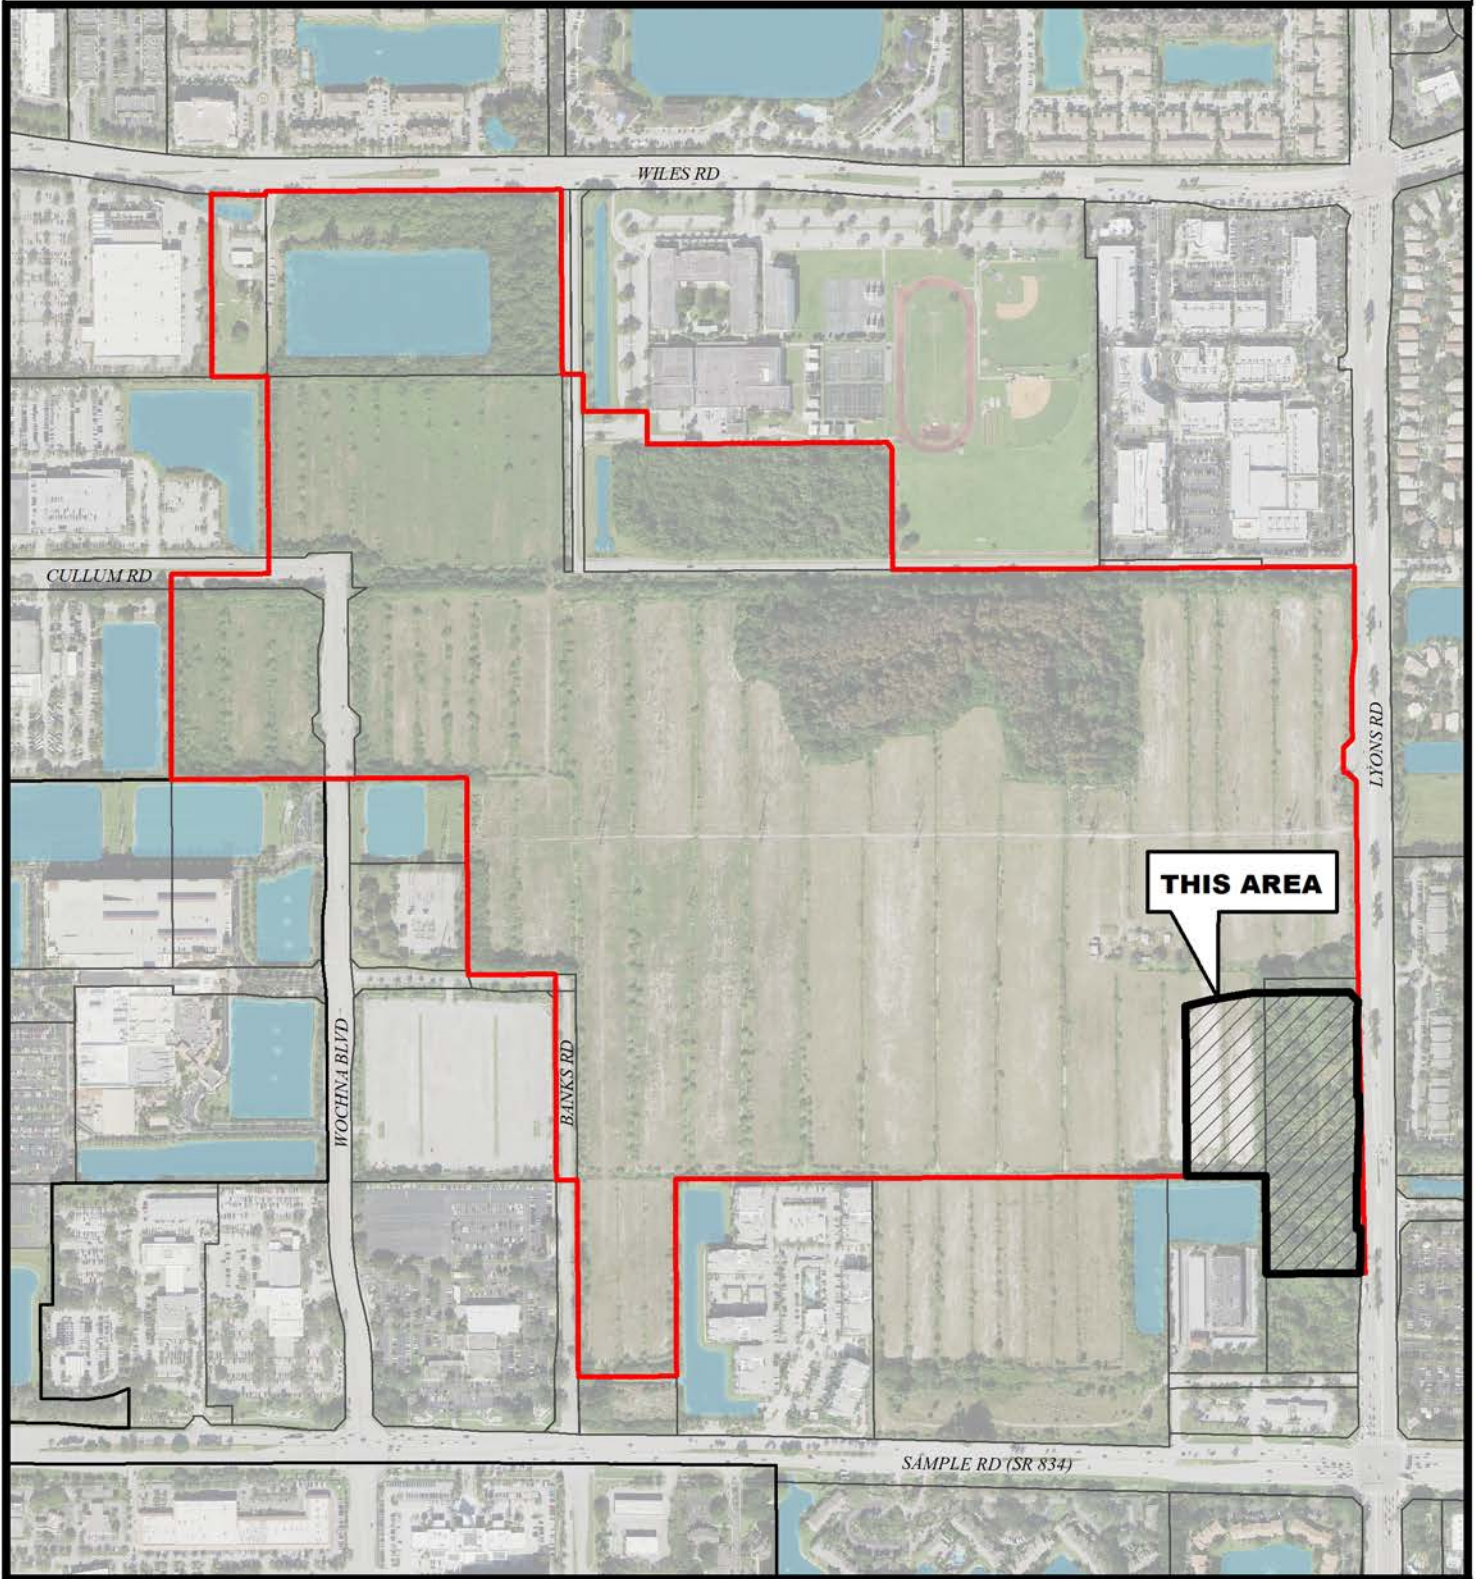

Map Scale = 1:7,800 (1" = 650')



Coconut Creek GIS  
I.T. Department