


EXHIBIT "B"

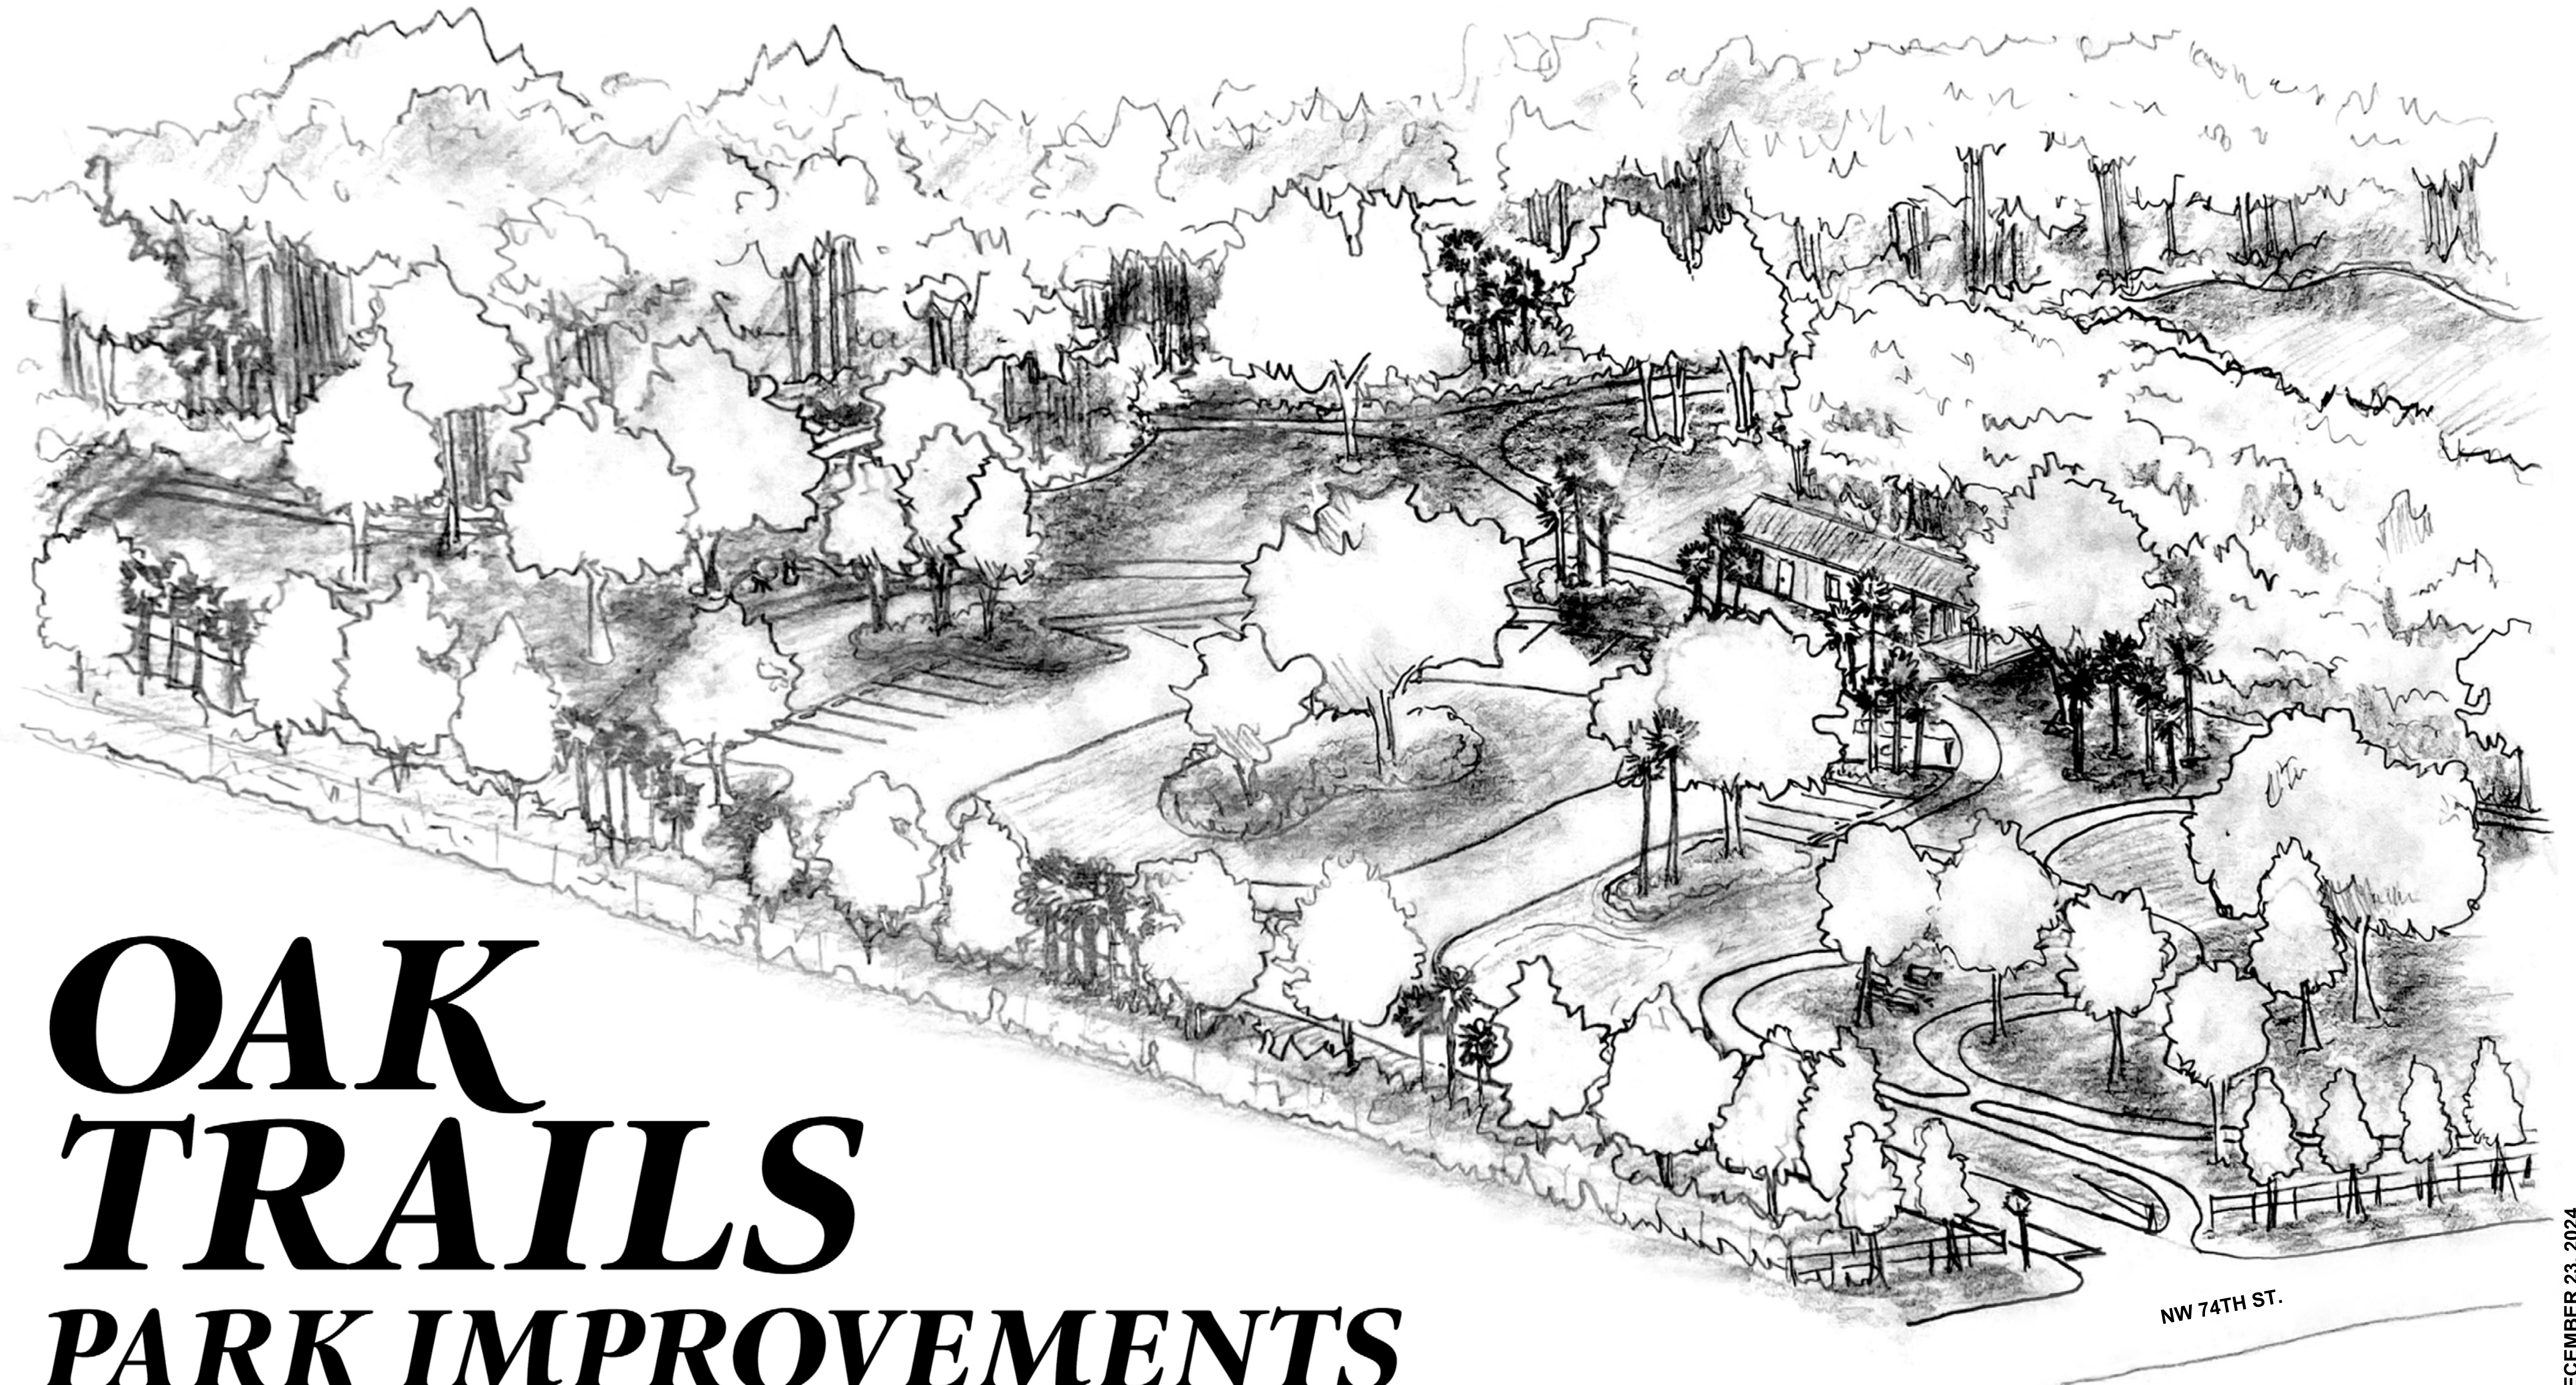

# OAK TRAILS PARK IMPROVEMENTS

DRC SUBMITTAL - DECEMBER 23, 2024

NW 74TH ST.

STRUCTURAL ENGINEER:



Master Consulting Engineers  
4101 Ravenswood Road, Suite 320  
Fort Lauderdale, Florida 33312  
www.mcengineers.com  
(954) 210-7671

SUSTAINABILITY CONSULTANT:



SOCOTEC Consulting, Inc.  
1177 Clare Avenue, Suite 7  
West Palm Beach, Florida 33401  
www.socotec.us  
(561) 801-7576

ARCHITECT:



Justin Architects  
2400 E. Commercial Boulevard, Suite 201  
Fort Lauderdale, Florida 33308  
www.justinarc.com  
(954) 771-2724

CLIENT:



City of Coconut Creek  
4900 W. Copans Road  
Coconut Creek, Florida 33063  
(954) 973-6700

LANDSCAPE ARCHITECT, CIVIL ENGINEER:




Miller Legg  
South Florida Office: 13680 NW 5th Street  
Suite 200, Sunrise, Florida 33325  
www.millerlegg.com  
(954) 436-7000

MEP ENGINEER:



SGM Engineering  
5805 Blue Lagoon Drive, Suite 285  
Miami, Florida 33026  
www.sgmengineering.com  
(954) 421-1944

CITY APPROVAL STAMP:

 

COVER SHEET - DRC SUBMITTAL - DECEMBER 23, 2024

**CONSULTANTS:**  
**ARCHITECT:**  
 Justin Architects  
 2400 E. Commercial Boulevard, Suite 201  
 Fort Lauderdale, FL 33308  
 (954) 771-2724  
 www.justinarc.com

**MEP:**  
 SGM Engineering  
 5805 Blue Lagoon Drive, Suite 285  
 Miami, Florida 33026  
 (954) 421-1944  
 www.sgmengineering.com


**STRUCTURAL ENGINEER:**  
 Master Consulting Engineers  
 4101 Ravenswood Road, Suite 320  
 Fort Lauderdale, Florida 33312  
 (954) 210-7671  
 www.mceengineers.com

**SUSTAINABILITY CONSULTANT:**  
 SOCOTEC Consulting, Inc.  
 1177 Clare Avenue, Suite 7  
 West Palm Beach, Florida 33401  
 (561) 801-7576  
 www.spinnakergroup.com

**GEOTECHNICAL:**  
 Pacifica Engineering Services  
 601 N. Congress Avenue, Suite 303  
 Delray Beach, Florida 33445  
 (561) 419-8460  
 www.pacificaes.com

**CLIENT:**  
  
 4900 W. Copans Road  
 Coconut Creek, FL 33063

**PROJECT NAME:**  
**OAK TRAILS PARK IMPROVEMENTS**  
 4230 NW. 74th Street  
 Coconut Creek, FL 33073

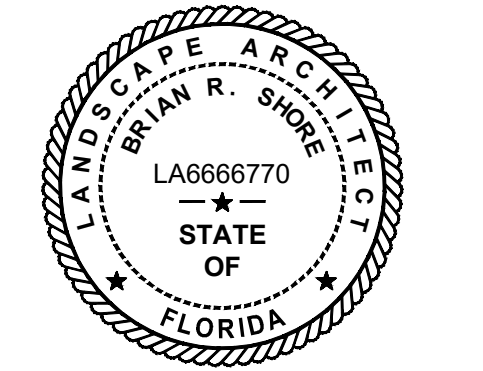**SEAL:**  


APPROVED: BRIAN R. SHORE, RLA  
 FLA. REGISTRATION NO. LA6666770 DATE: 12/23/2024



This item has been digitally signed and sealed by Brian R. Shore, RLA on the date adjacent to the seal.  
 Printed copies of this document are not considered signed and sealed and the signature must be verified on any electronic copies.

NO.	DATE	REVISIONS
1	08/12/24	DRC SITE PLAN RESUBMITTAL
2	11/12/24	DRC SITE PLAN RESUBMITTAL
3	12/23/24	DRC SITE PLAN RESUBMITTAL

**SUBMITTAL:**  
**DRC SUBMITTAL**  
 DATE ISSUED: 12/23/2024  
 PROJECT NUMBER: 23-00155  
 DRAWN BY: JR  
 REVIEWED BY: AP  
 DESIGNED BY: BS

**SHEET TITLE:**  
**SITE PLAN**

**SHEET NUMBER:**  
**SP-2**

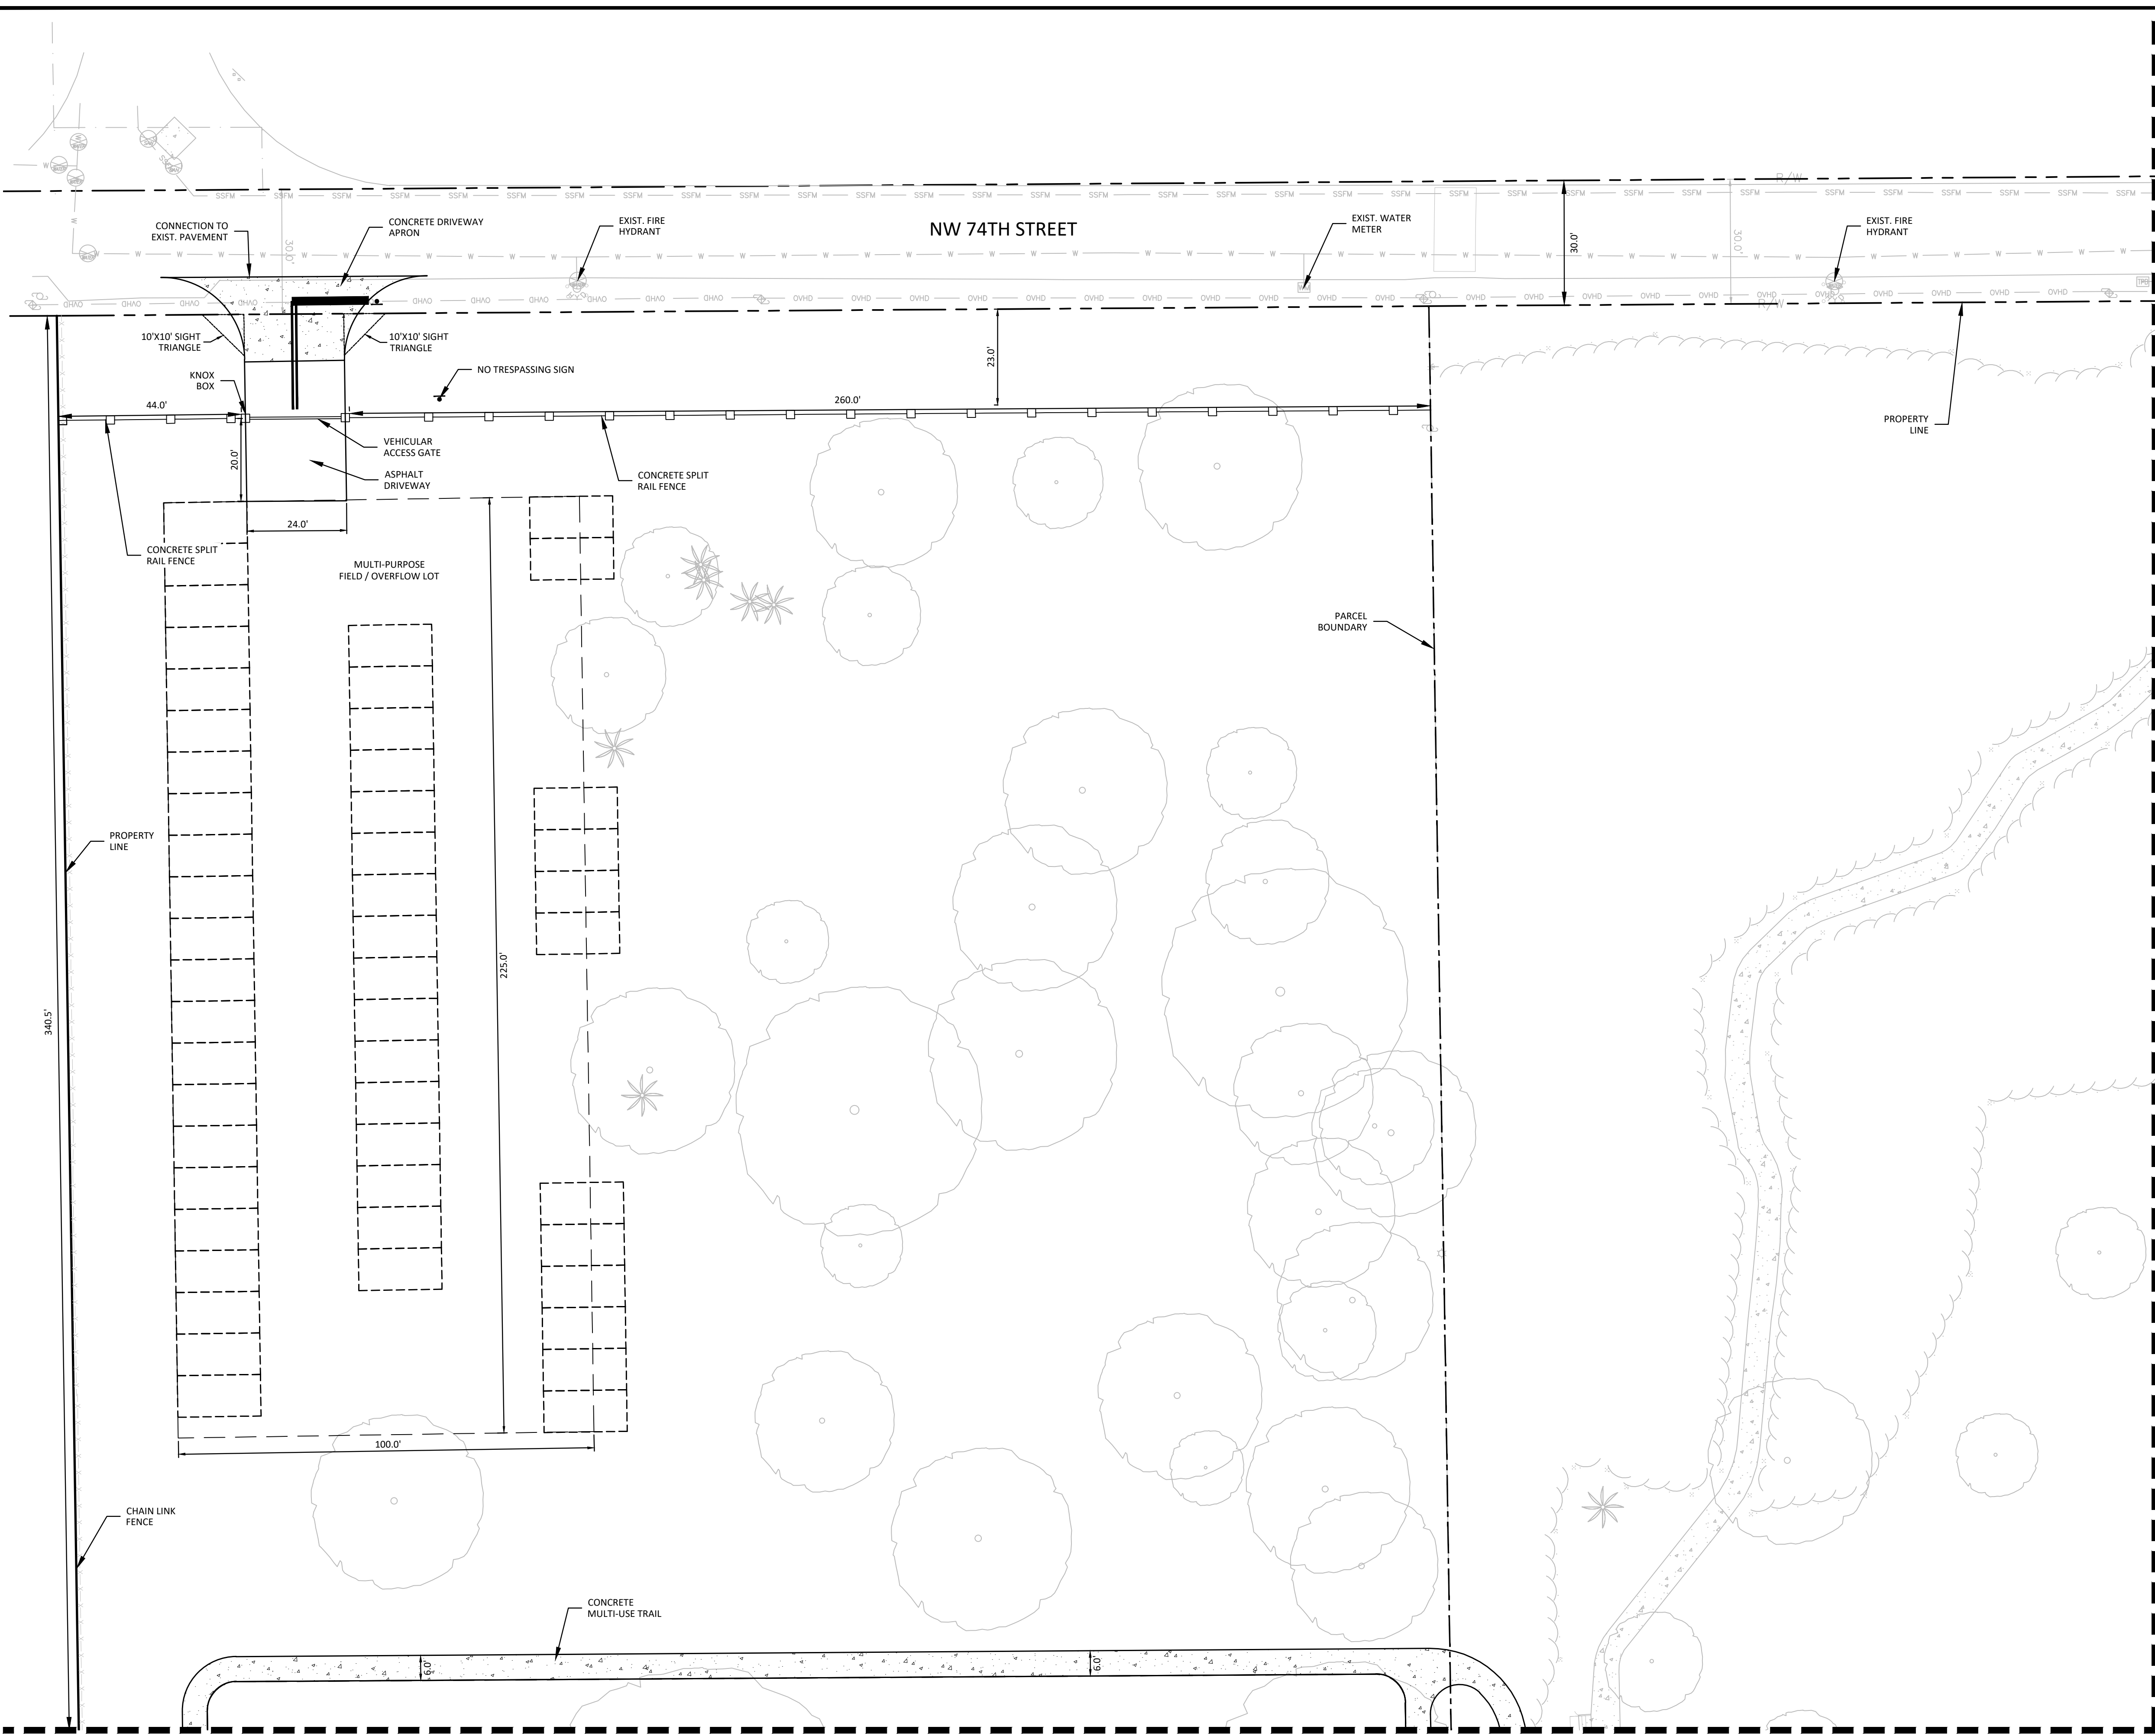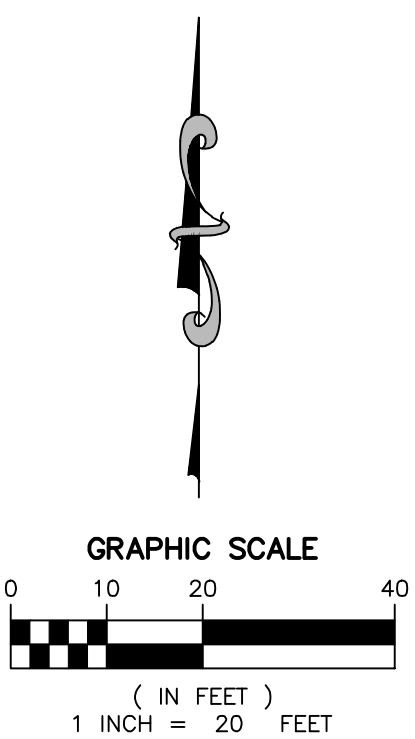

**MATCHLINE - SEE SHEET SP-4 FOR CONTINUATION**

**MATCHLINE - SEE SHEET SP-3 FOR CONTINUATION**

**EXHIBIT "B"**

**CONSULTANTS:**  
 ARCHITECT:  
 Justin Architects  
 2400 E. Commercial Boulevard, Suite 201  
 Fort Lauderdale, FL 33308  
 (954) 771-2724  
 www.justinarc.com

MEP:  
 SGM Engineering  
 5805 Blue Lagoon Drive, Suite 285  
 Miami, Florida 33026  
 (954) 421-1944  
 www.sgmengineering.com


STRUCTURAL ENGINEER:  
 Master Consulting Engineers  
 4101 Ravenswood Road, Suite 320  
 Fort Lauderdale, Florida 33312  
 (954) 210-7671  
 www.mceengineers.com

SUSTAINABILITY CONSULTANT:  
 SOCOTEC Consulting, Inc.  
 1177 Clare Avenue, Suite 7  
 West Palm Beach, Florida 33401  
 (561) 801-7576  
 www.spinnakergroup.com

GEOTECHNICAL:  
 Pacifica Engineering Services  
 601 N. Congress Avenue, Suite 303  
 Delray Beach, Florida 33445  
 (561) 419-8460  
 www.pacificaes.com

**CLIENT:**  
  
 4900 W. Copans Road  
 Coconut Creek, FL 33063

**PROJECT NAME:**  
**OAK TRAILS PARK IMPROVEMENTS**  
 4230 NW. 74th Street  
 Coconut Creek, FL 33073

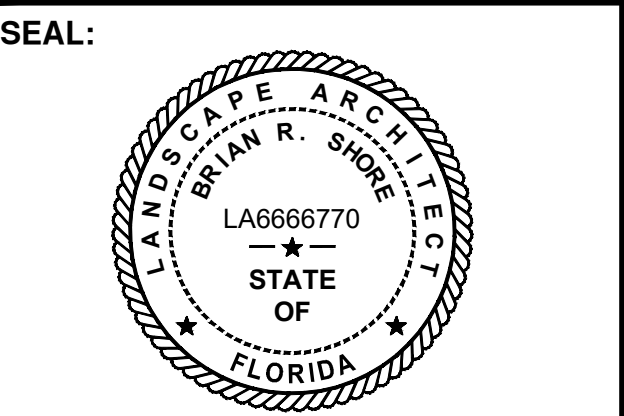



APPROVED: BRIAN R. SHORE, RLA  
 FLA. REGISTRATION NO. LA6666770 DATE: 12/23/2024

This item has been digitally signed and sealed by Brian R. Shore, RLA on the date adjacent to the seal.  
 Printed copies of this document are not considered signed and sealed and the signature must be verified on any electronic copies.

NO.	DATE	REVISIONS
1	08/12/24	DRC SITE PLAN RESUBMITTAL
2	11/12/24	DRC SITE PLAN RESUBMITTAL
3	12/23/24	DRC SITE PLAN RESUBMITTAL

**SUBMITTAL:**  
**DRC SUBMITTAL**  
 DATE ISSUED: 12/23/2024  
 PROJECT NUMBER: 23-00155  
 DRAWN BY: JR  
 REVIEWED BY: AP  
 DESIGNED BY: BS

**SHEET TITLE:**  
**SITE PLAN**  
**SHEET NUMBER:**  
**SP-3**

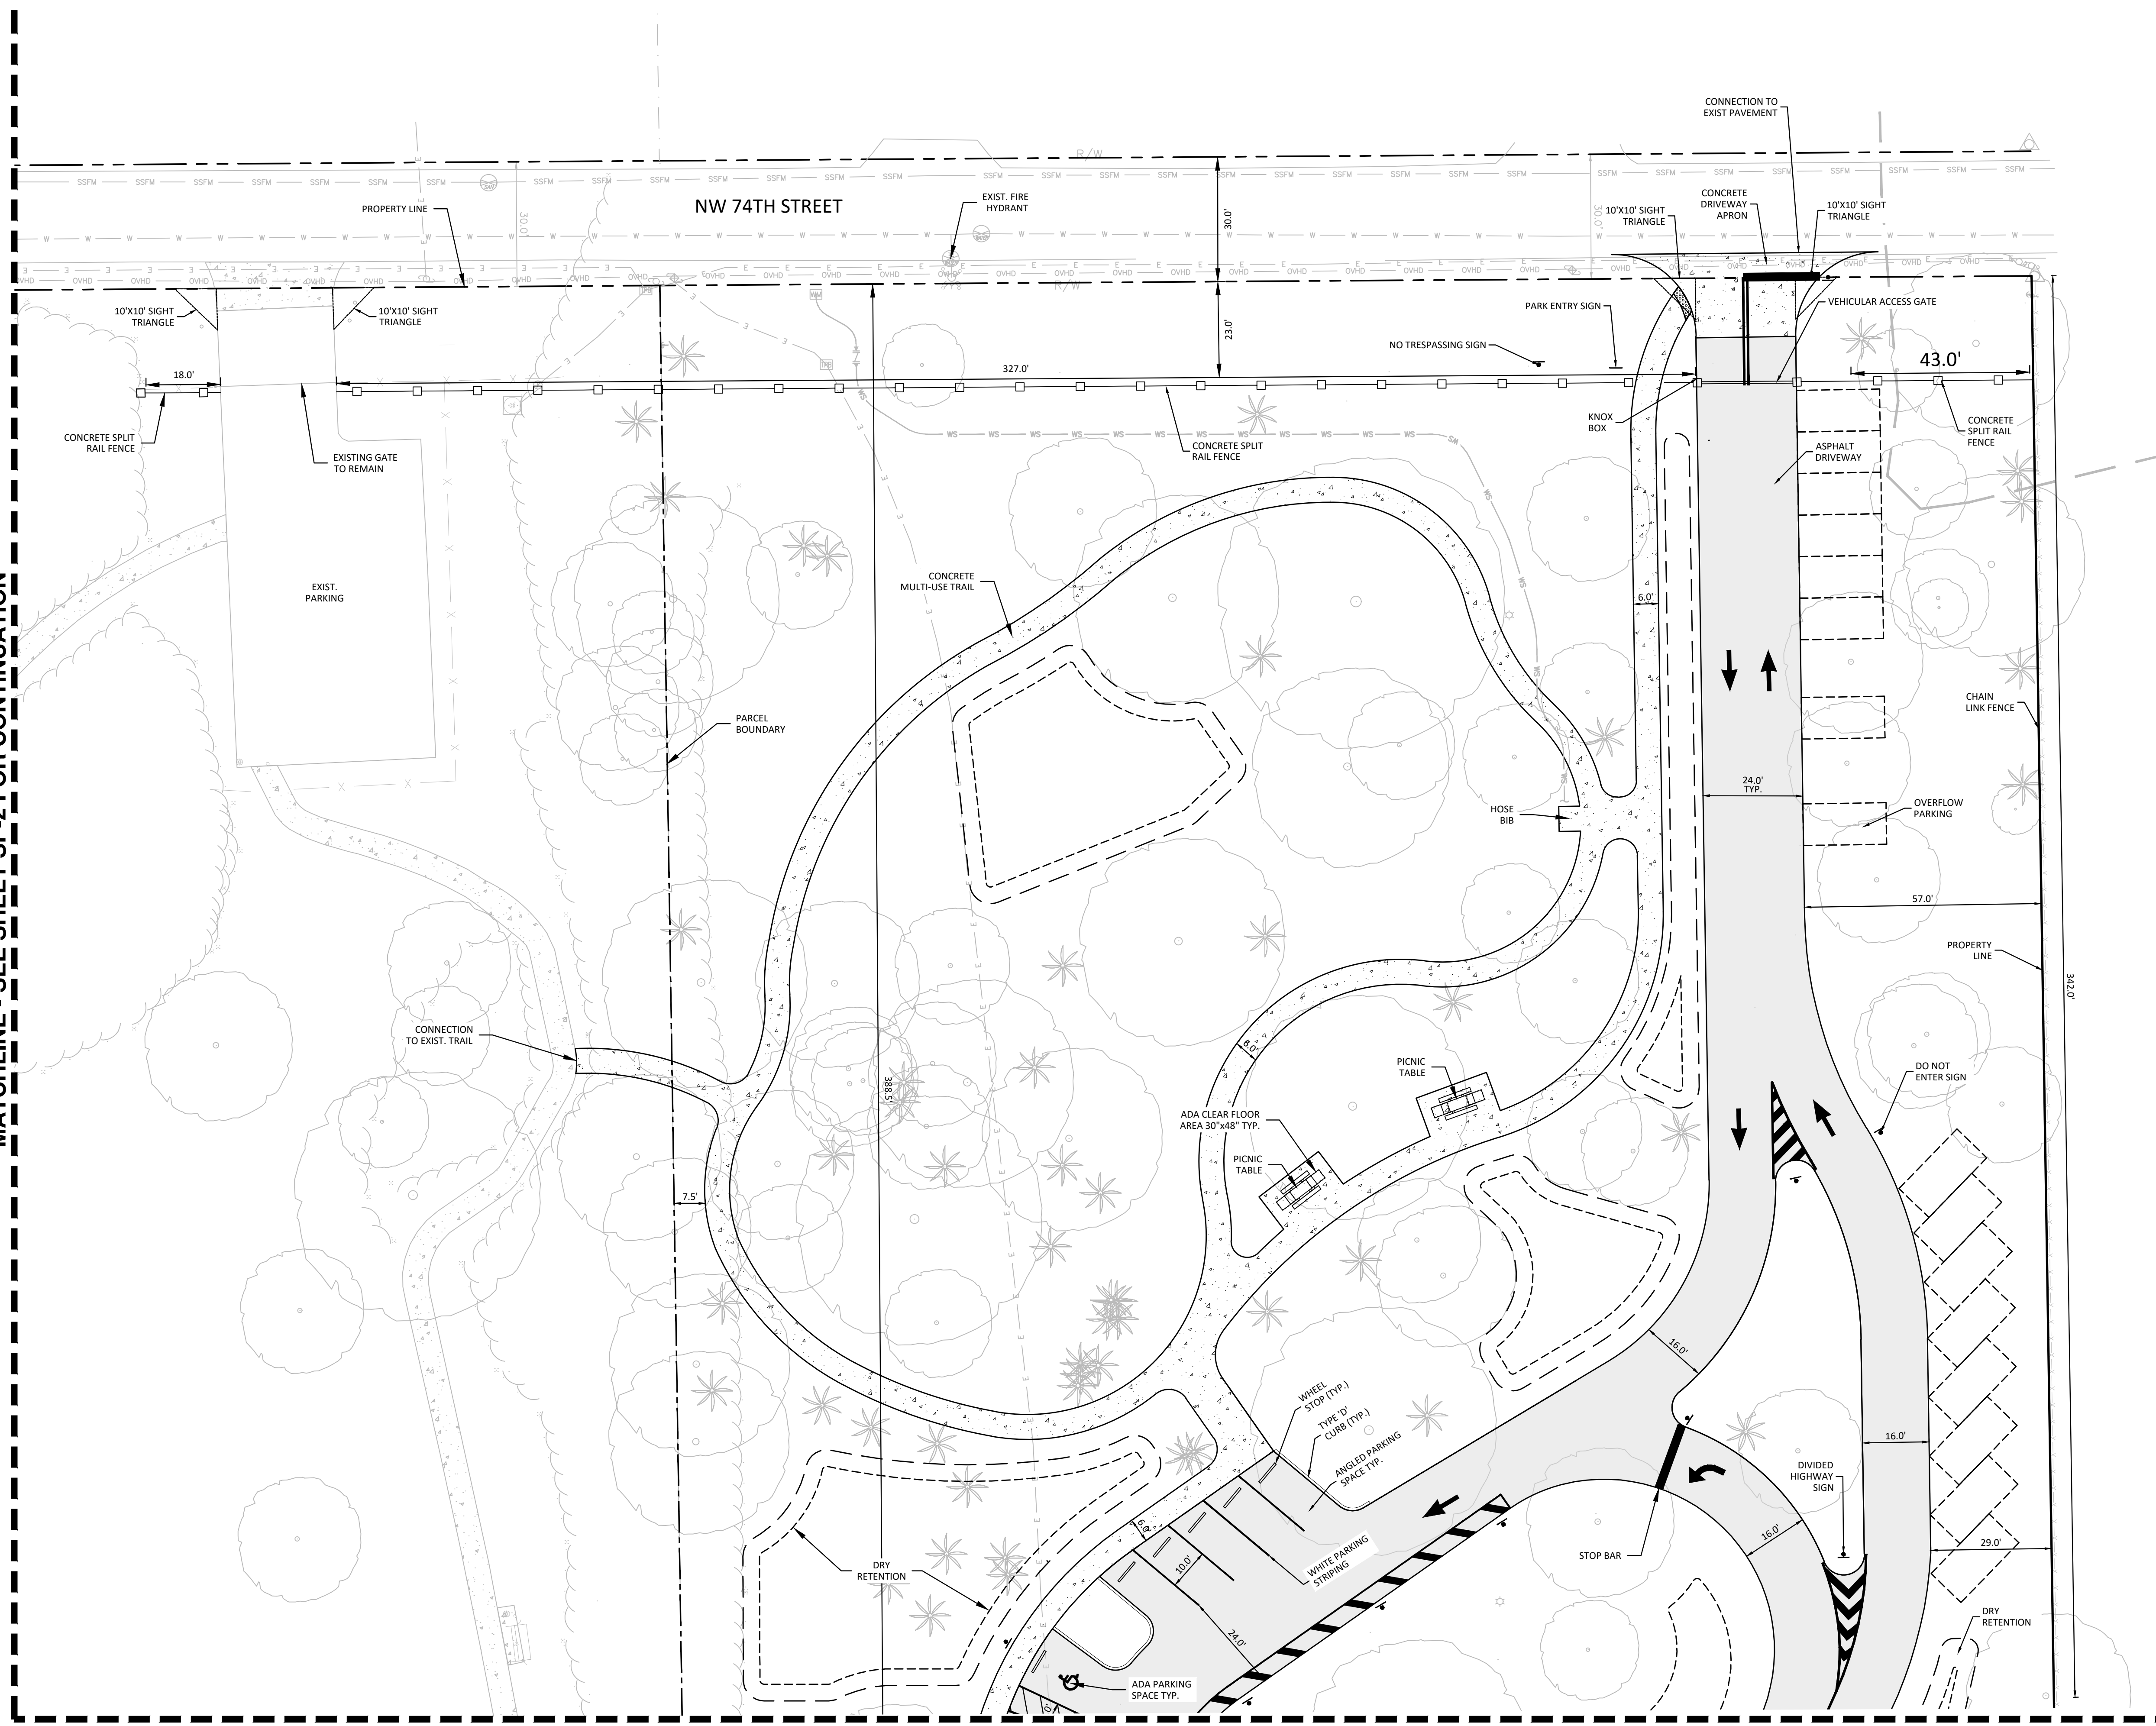
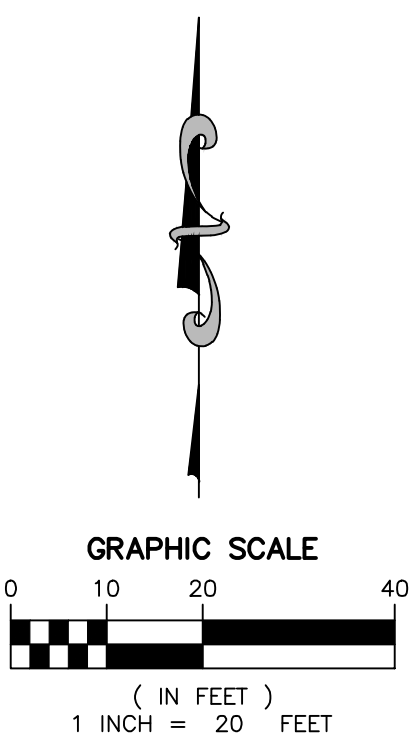


**EXHIBIT "B"**  
**MATCHLINE - SEE SHEET SP-2 FOR CONTINUATION**

**MATCHLINE - SEE SHEET SP-5 FOR CONTINUATION**

# EXHIBIT "B"

MATCHLINE - SEE SHEET SP-2 FOR CONTINUATION

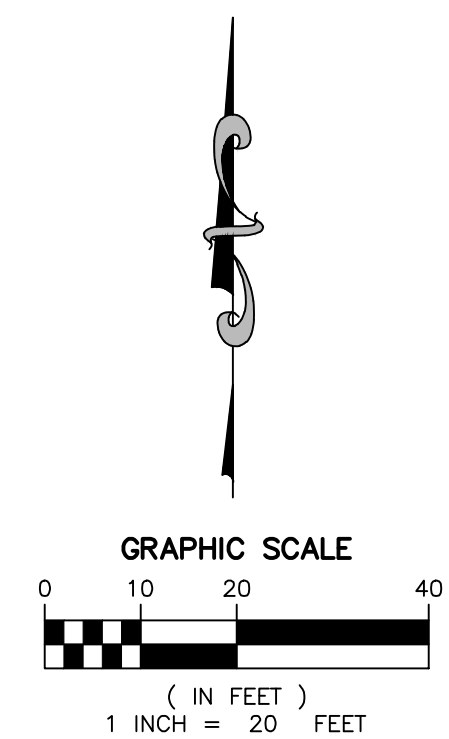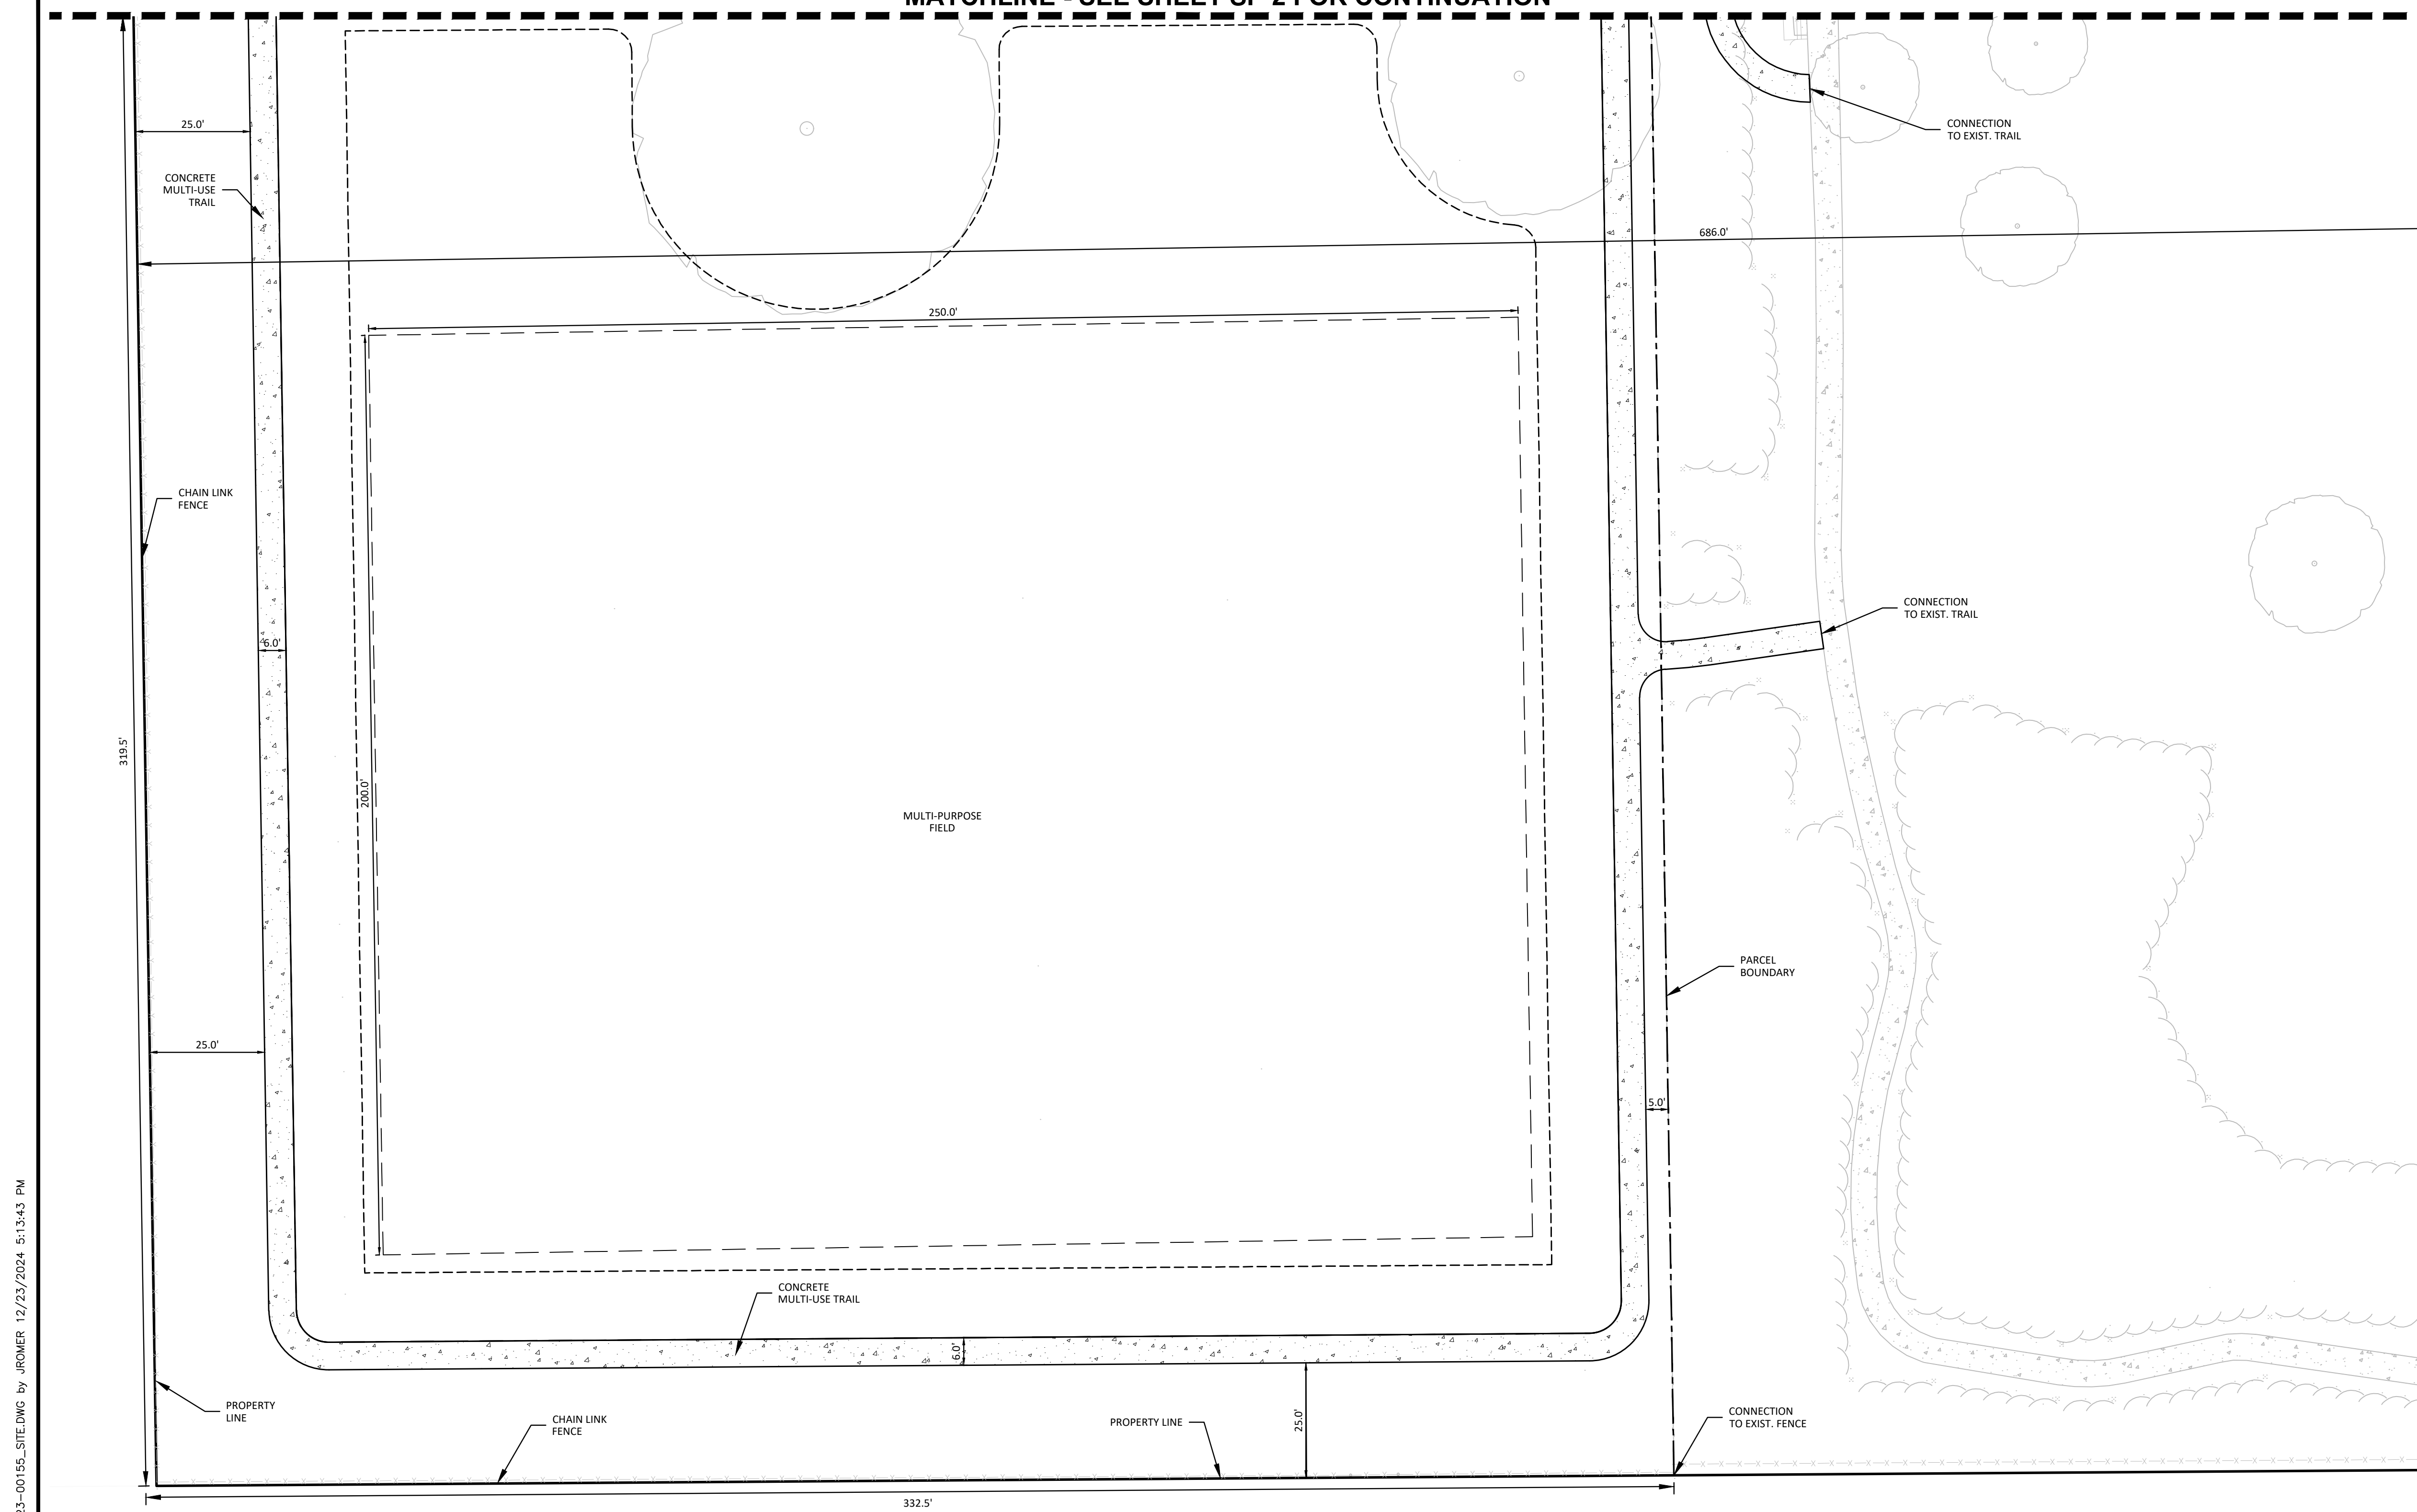

MATCHLINE - SEE SHEET SP-5 FOR CONTINUATION

V:\PROJECTS\2023\23-00155 - COCONUT CREEK OAK TRAILS PARK\DRAWINGS\ORC SUBMITTAL\23-00155\_SITE.DWG by: JROMER 12/23/2024 5:13:43 PM

**MILLER LEGG**  
 South Florida Office: 13680 NW 5th Street  
 Suite 200, Sunrise, Florida 33325  
 954-436-7000  
 www.millerlegg.com

---

**CONSULTANTS:**

**ARCHITECT:**  
 Justin Architects  
 2400 E. Commercial Boulevard, Suite 201  
 Fort Lauderdale, FL 33308  
 (954) 771-2724  
 www.justinarc.com

**MEP:**  
 SGM Engineering  
 5805 Blue Lagoon Drive, Suite 285  
 Miami, Florida 33026  
 (954) 421-1944  
 www.sgmengineering.com

**STRUCTURAL ENGINEER:**  
 Master Consulting Engineers  
 4101 Ravenswood Road, Suite 320  
 Fort Lauderdale, Florida 33312  
 (954) 210-7671  
 www.mcengineers.com

**SUSTAINABILITY CONSULTANT:**  
 SOCOTEC Consulting, Inc.  
 1177 Clare Avenue, Suite 7  
 West Palm Beach, Florida 33401  
 (561) 801-7576  
 www.spinnakergroup.com

**GEOTECHNICAL:**  
 Pacifica Engineering Services  
 601 N. Congress Avenue, Suite 303  
 Delray Beach, Florida 33445  
 (561) 419-8460  
 www.pacificaes.com

---

**CLIENT:**

  
 4900 W. Copans Road  
 Coconut Creek, FL 33063

---

**PROJECT NAME:**

**OAK TRAILS PARK IMPROVEMENTS**  
 4230 NW. 74th Street  
 Coconut Creek, FL 33073

---

**SEAL:**



APPROVED: BRIAN R. SHORE, RLA  
 FLA. REGISTRATION NO. LA6666770 DATE: 12/23/2024

This item has been digitally signed and sealed by Brian R. Shore, RLA on the date adjacent to the seal.  
 Printed copies of this document are not considered signed and sealed and the signature must be verified on any electronic copies.

---

1	08/12/24	ORC SITE PLAN RESUBMITTAL
2	11/12/24	ORC SITE PLAN RESUBMITTAL
3	12/23/24	ORC SITE PLAN RESUBMITTAL
REVISIONS		

---

**SUBMITTAL:**

**DRC SUBMITTAL**

DATE ISSUED: 12/23/2024  
 PROJECT NUMBER: 23-00155  
 DRAWN BY: JR  
 REVIEWED BY: AP  
 DESIGNED BY: BS

---

**SHEET TITLE:**

**SITE PLAN**

---



**SHEET NUMBER:**

**SP-4**

# EXHIBIT "B"

V:\PROJECTS\2023\23-00155 - COCONUT CREEK OAK TRAILS PARK\DRAWINGS\DRG SUBMITTAL\23-00155\_SITE.DWG by: JROMER 12/23/2024 5:13:43 PM

MATCHLINE - SEE SHEET SP-3 FOR CONTINUATION

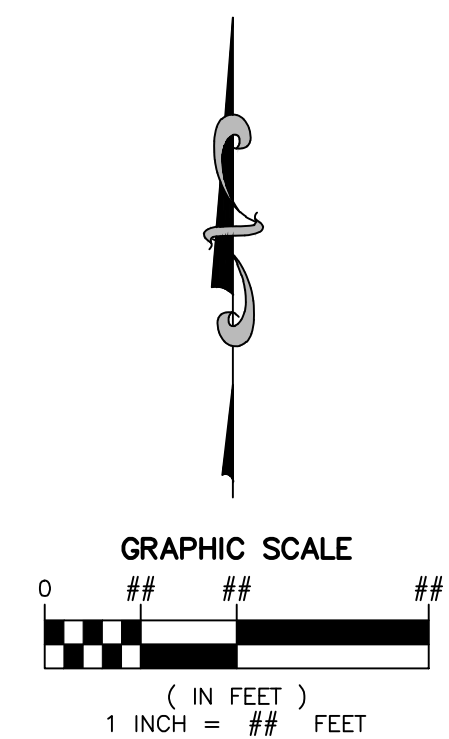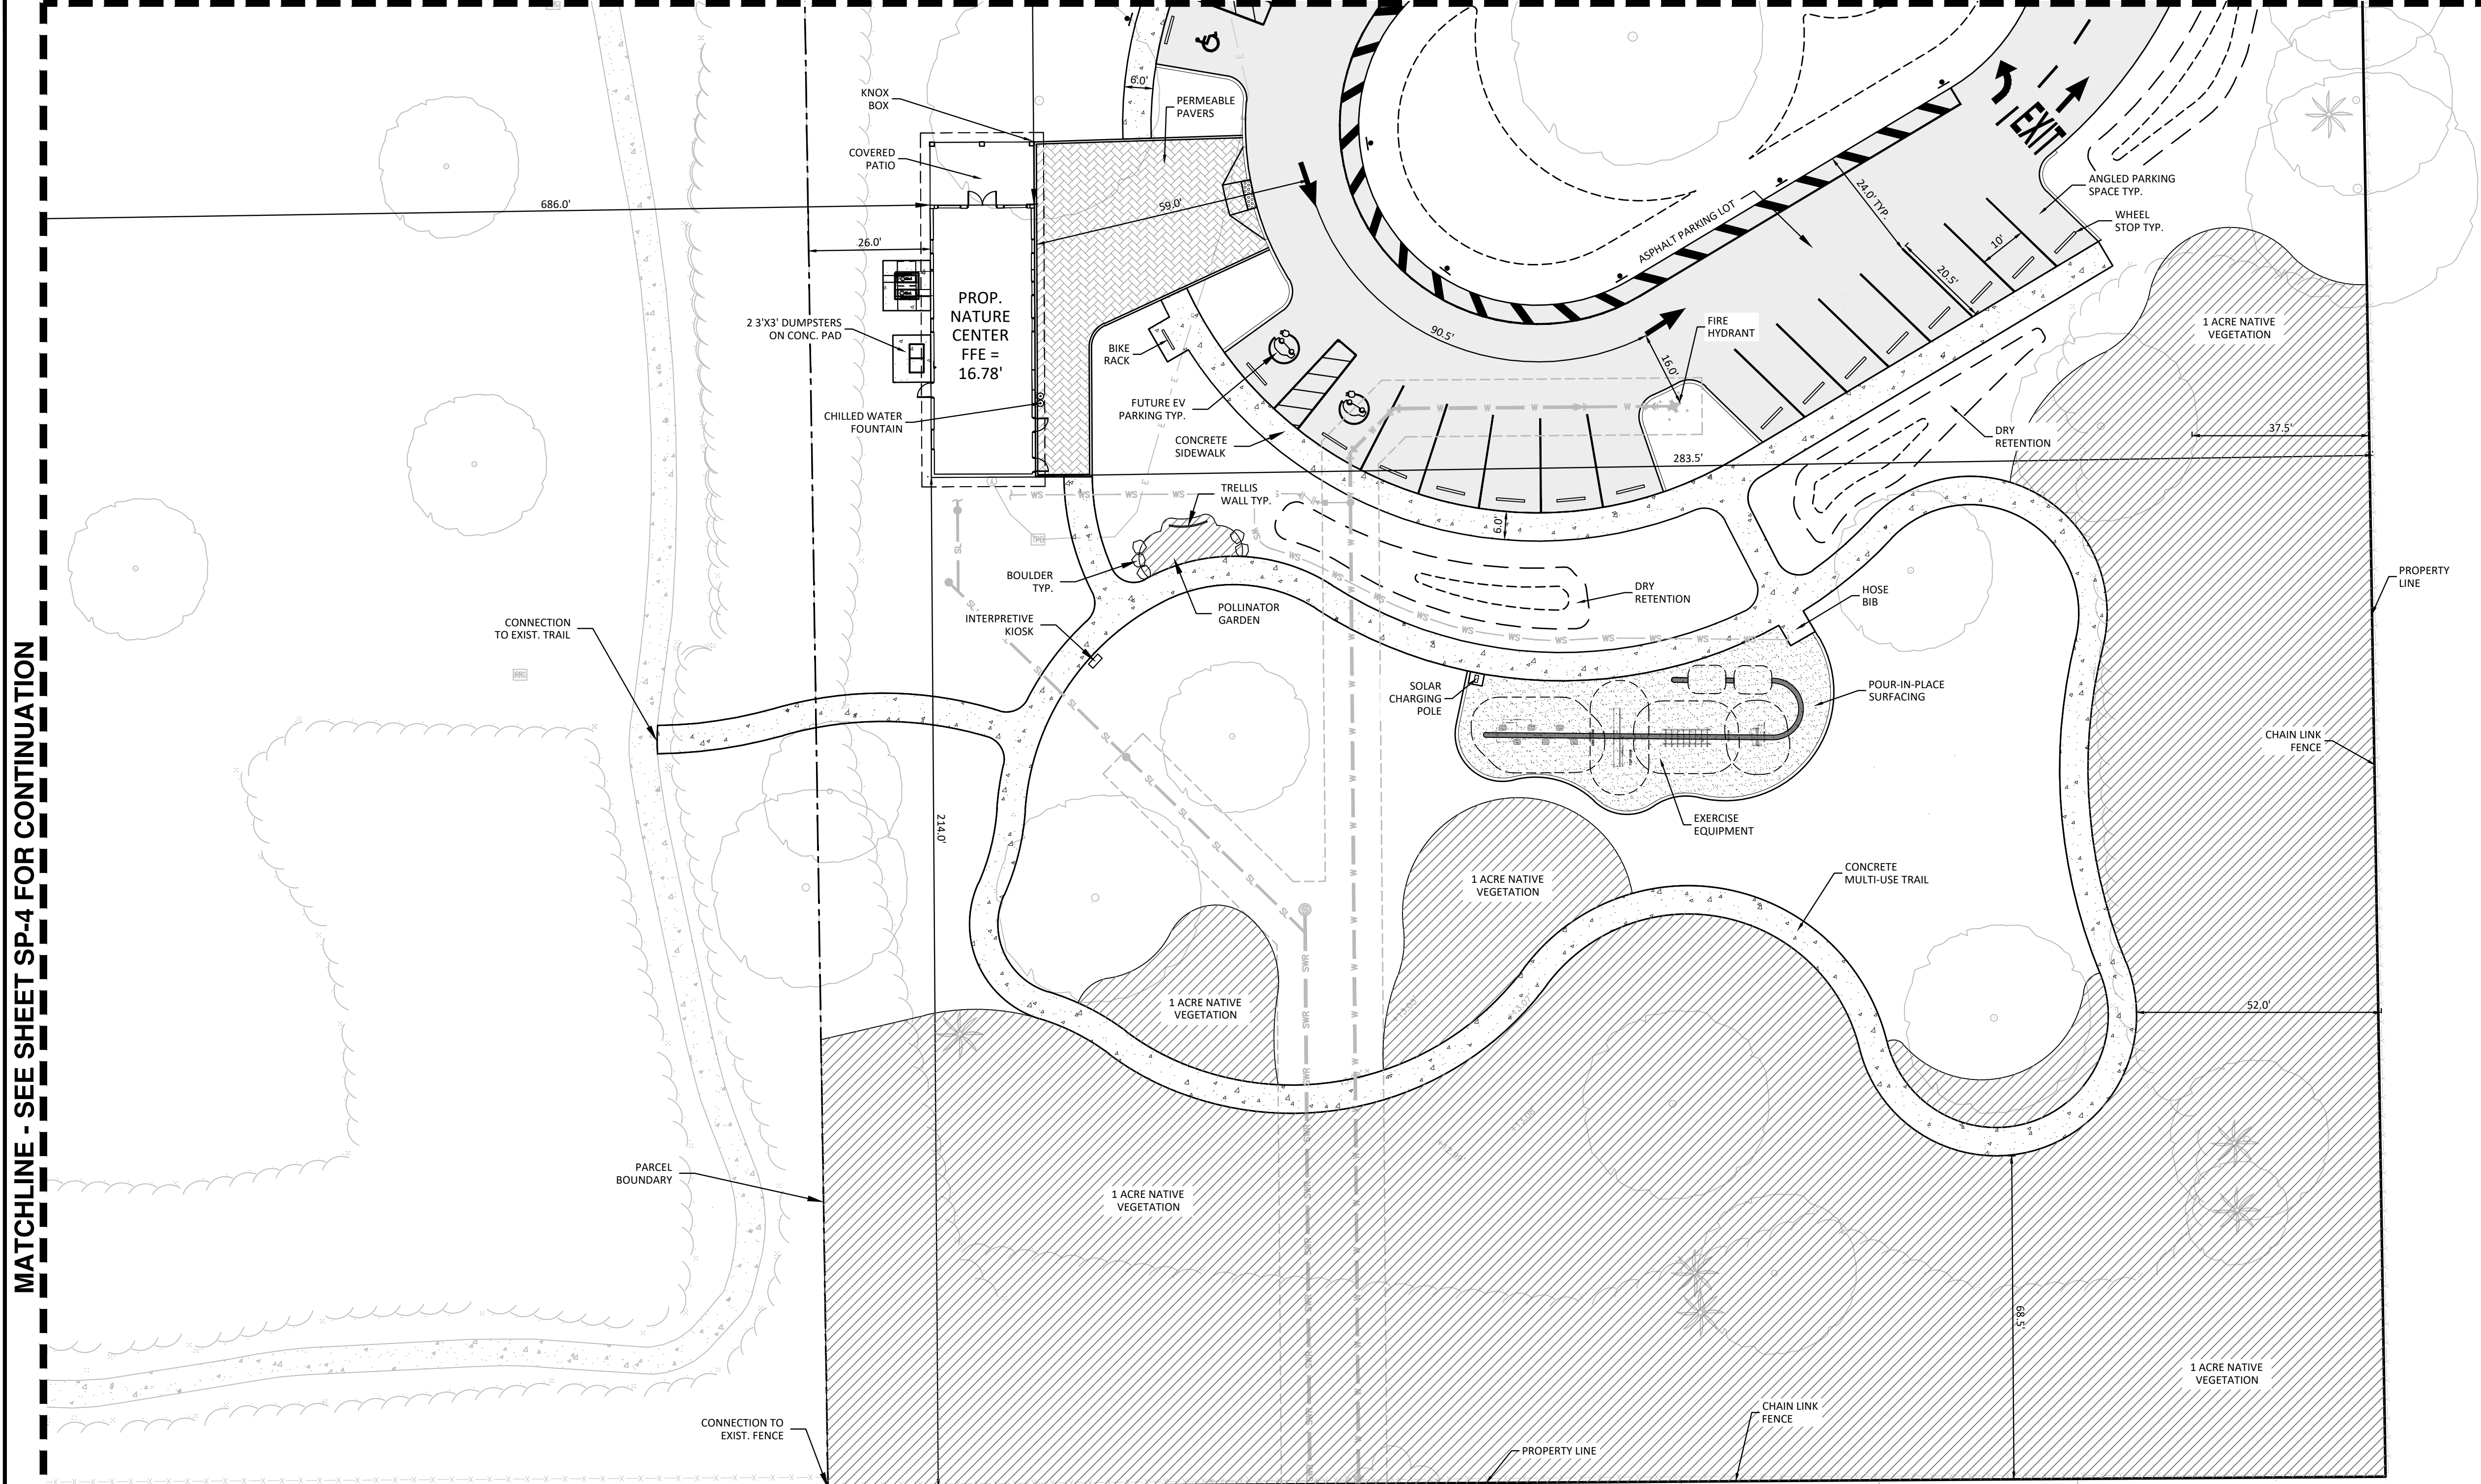

**MILLER LEGG**  
 South Florida Office: 13680 NW 5th Street  
 Suite 200, Sunrise, Florida 33325  
 954-436-7000  
 www.millerlegg.com

**CONSULTANTS:**

**ARCHITECT:**  
 Justin Architects  
 2400 E. Commercial Boulevard, Suite 201  
 Fort Lauderdale, FL 33308  
 (954) 771-2724  
 www.justinarc.com

**MEP:**  
 SGM Engineering  
 5805 Blue Lagoon Drive, Suite 285  
 Miami, Florida 33026  
 (954) 421-1944  
 www.sgmengineering.com

**STRUCTURAL ENGINEER:**  
 Master Consulting Engineers  
 4101 Ravenswood Road, Suite 320  
 Fort Lauderdale, Florida 33312  
 (954) 210-7671  
 www.mcengineers.com

**SUSTAINABILITY CONSULTANT:**  
 SOCOTEC Consulting, Inc.  
 1177 Clare Avenue, Suite 7  
 West Palm Beach, Florida 33401  
 (561) 801-7576  
 www.spinnakergroup.com


**GEOTECHNICAL:**  
 Pacifica Engineering Services  
 601 N. Congress Avenue, Suite 303  
 Delray Beach, Florida 33445  
 (561) 419-8460  
 www.pacificaes.com

**CLIENT:**

**Coconut Creek**  
 4900 W. Copans Road  
 Coconut Creek, FL 33063

**PROJECT NAME:**

**OAK TRAILS PARK IMPROVEMENTS**  
 4230 NW. 74th Street  
 Coconut Creek, FL 33073

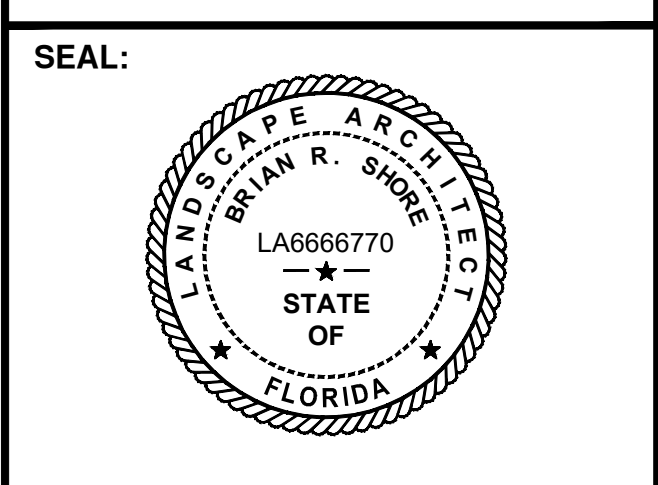

APPROVED: BRIAN R. SHORE, RLA  
 FLA. REGISTRATION NO. LA6666770 DATE: 12/23/2024

This item has been digitally signed and sealed by Brian R. Shore, RLA on the date adjacent to the seal.

Printed copies of this document are not considered signed and sealed and the signature must be verified on any electronic copies.

NO.	DATE	REVISIONS
1	08/12/24	DRG SITE PLAN RESUBMITTAL
2	11/12/24	DRG SITE PLAN RESUBMITTAL
3	12/23/24	DRG SITE PLAN RESUBMITTAL

**SUBMITTAL:**

**DRC SUBMITTAL**

DATE ISSUED: 12/23/2024  
 PROJECT NUMBER: 23-00155  
 DRAWN BY: JR  
 REVIEWED BY: AP  
 DESIGNED BY: BS

**SHEET TITLE:**

**SITE PLAN**

**SHEET NUMBER:**

**SP-5**

CRESCENT CREEK DRIVE