


EMMANUEL BAPTIST CHURCH



City of Coconut Creek
City Commission
September 28, 2023
Site Plan

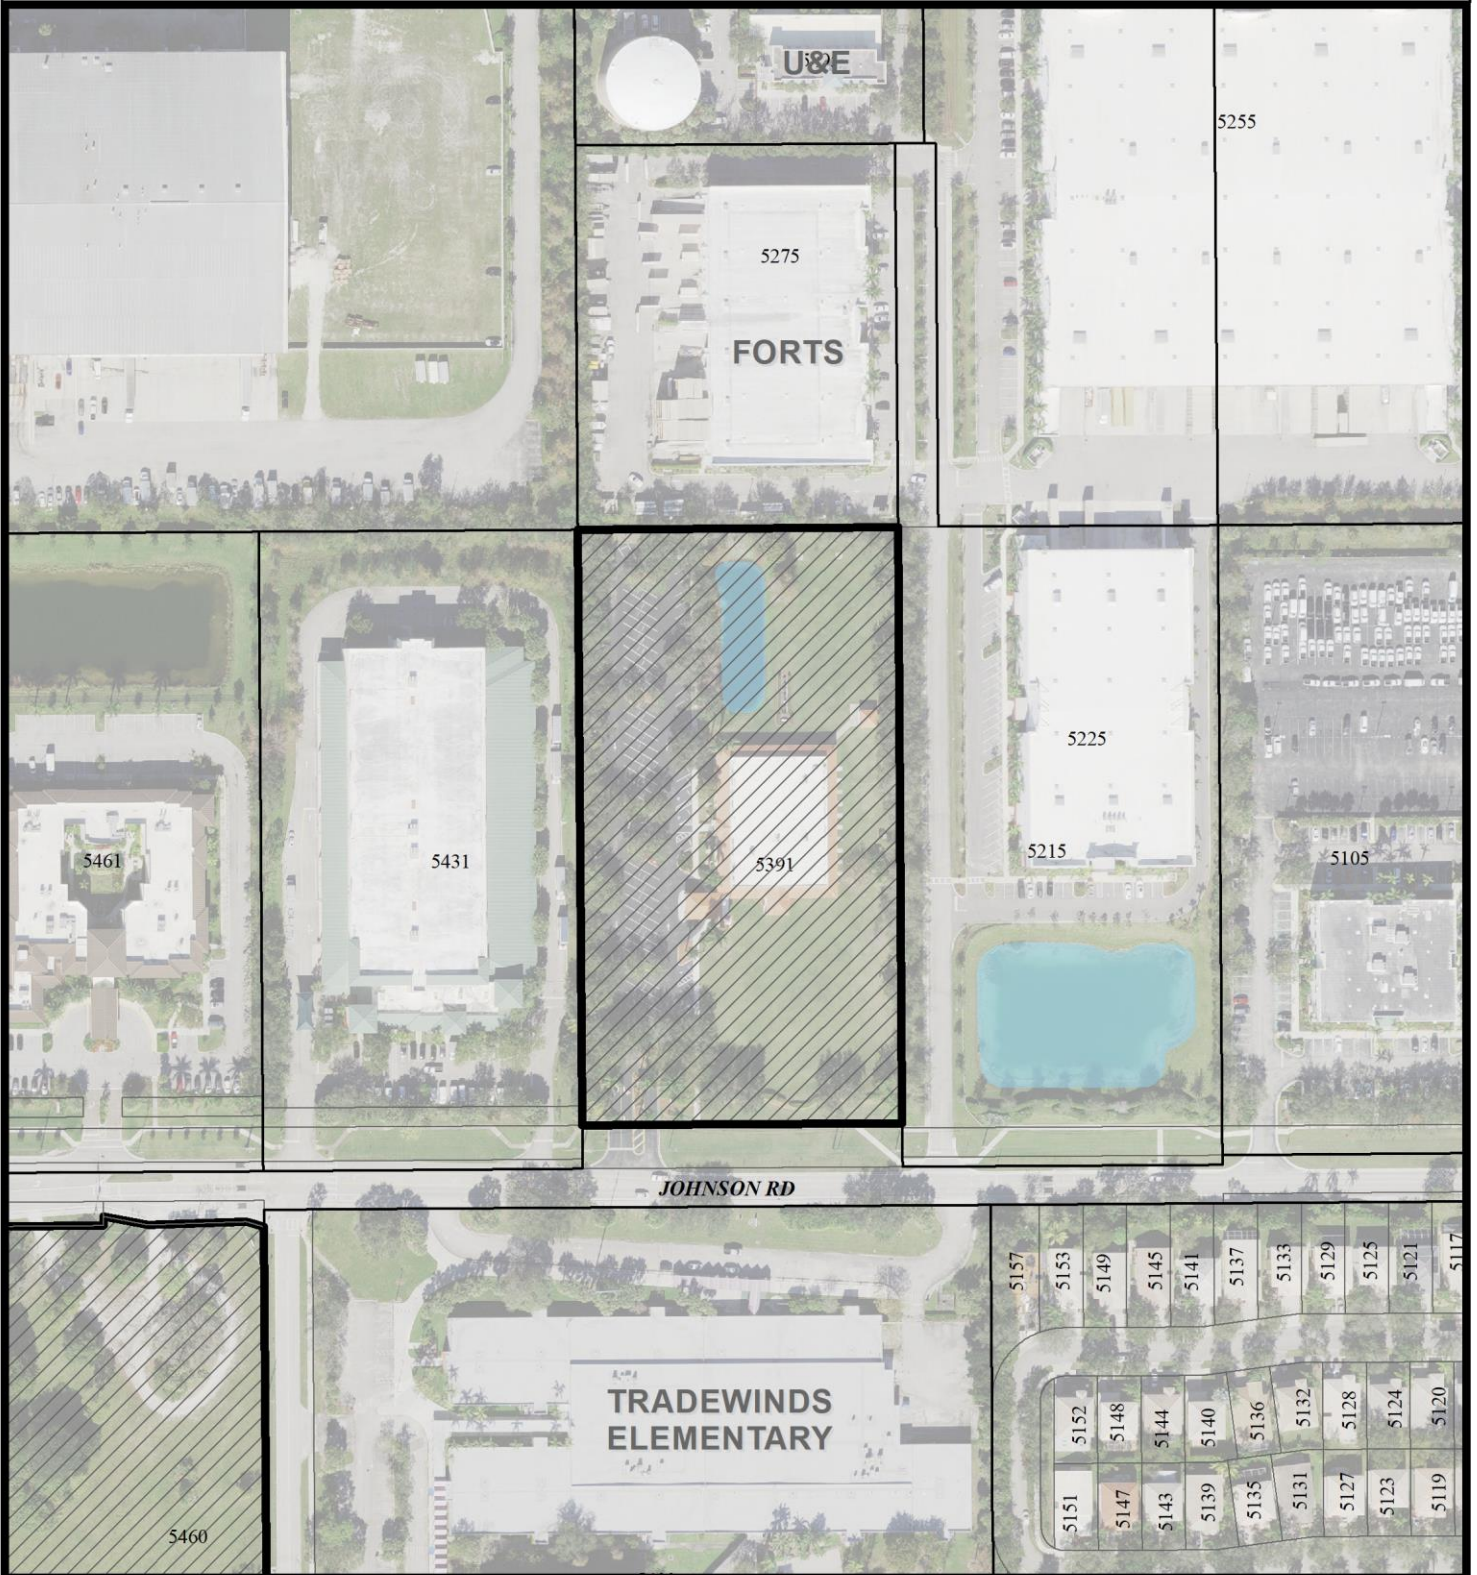

0 200 400 Feet
Map Scale = 1:2,400 (1" = 200')

