



MAINSTREET @ COCONUT CREEK BLOCK 11



City of Coconut Creek
Planning and Zoning Board
May 8, 2024
Site Plan

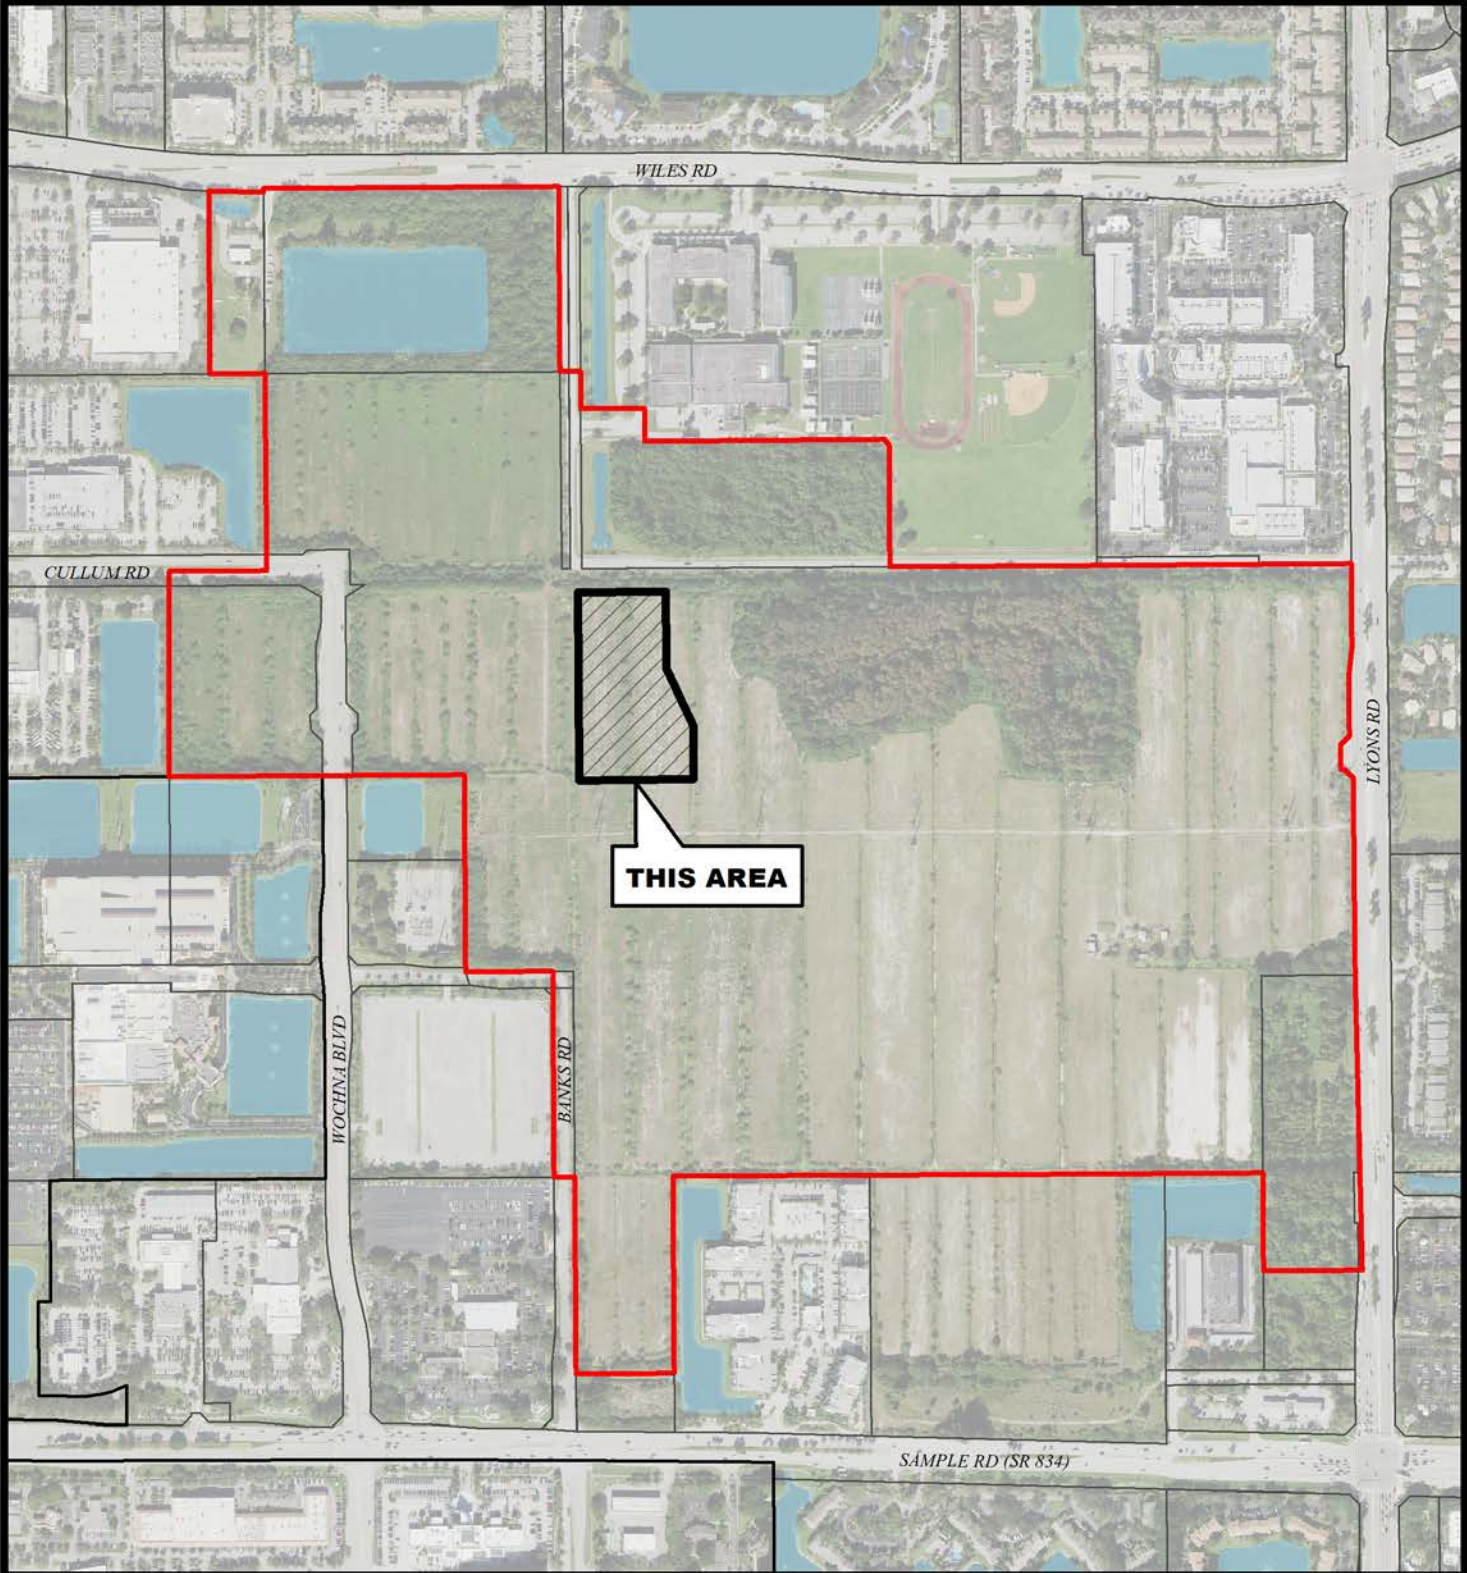

Map Scale = 1:7,800 (1" = 650')

 

**Coconut Creek GIS
I.T. Department**