



STRADA DEVELOPMENT

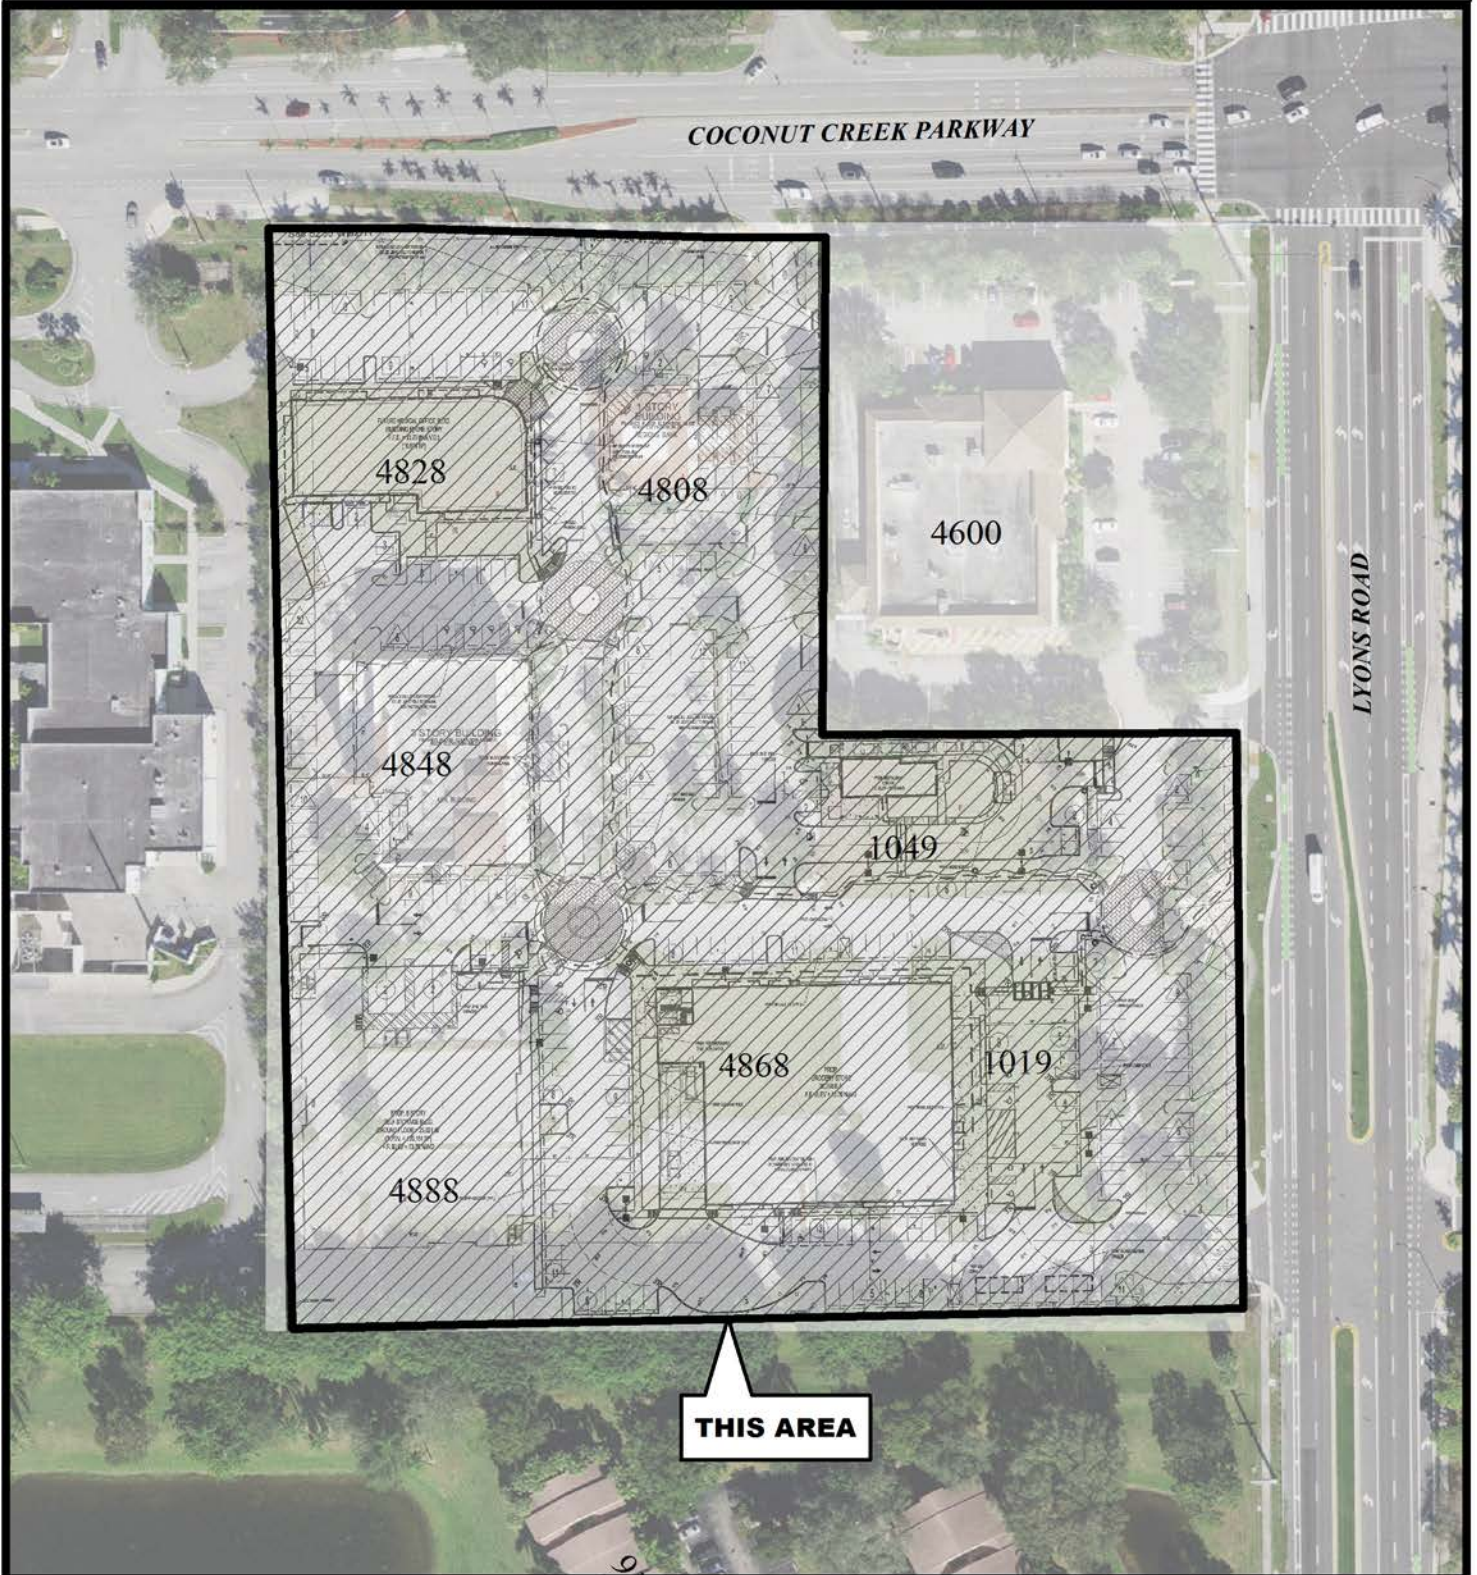

City of Coconut Creek
City Commission
May 11, 2023
Site Plan

 

Map Scale = 1:1,500 (1" = 125')



**Coconut Creek GIS
I.T. Department**