


FIFTH THIRD BANK



City of Coconut Creek
City Commission
September 25, 2025
Site Plan

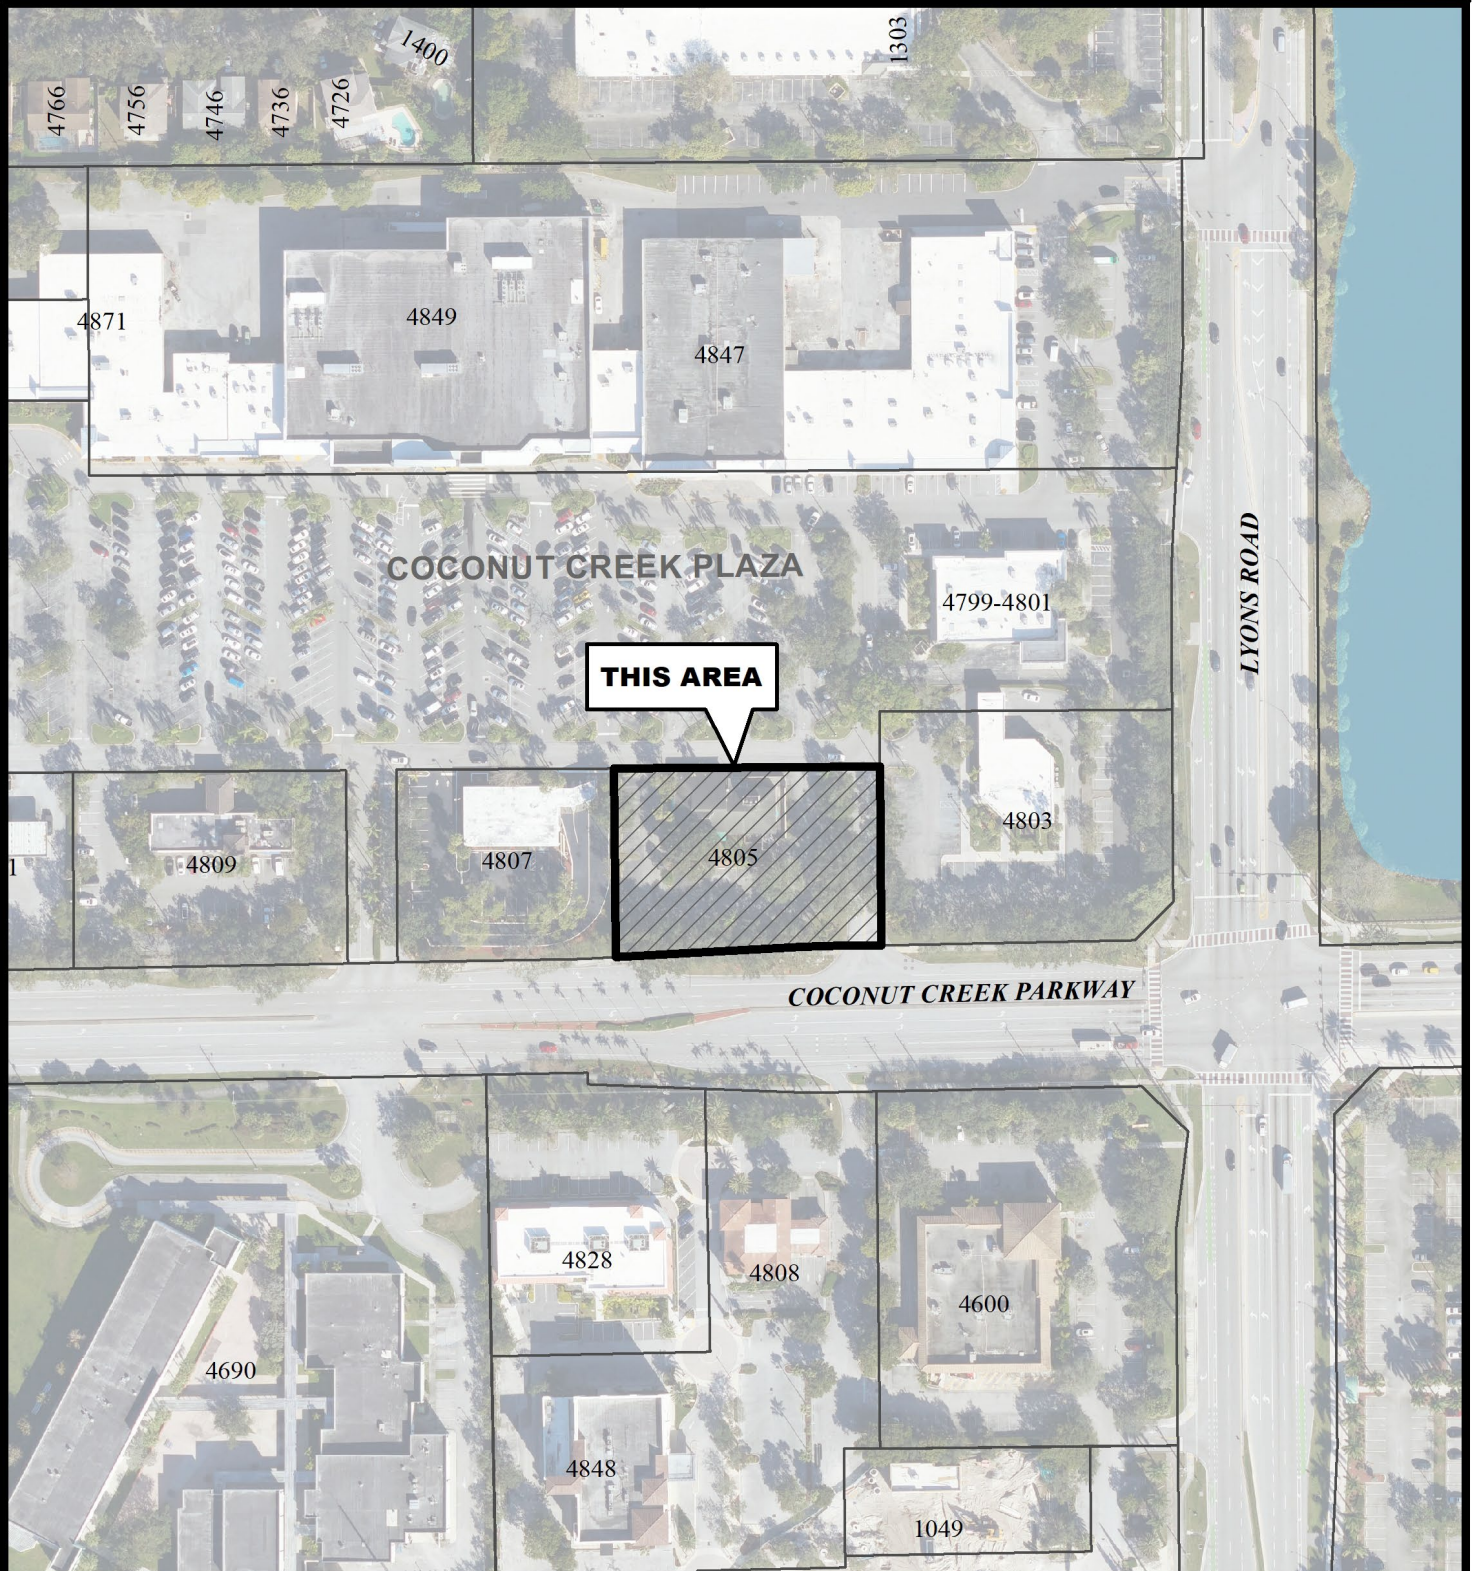

0 175 350 Feet

Map Scale = 1:2,100 (1" = 175')



**Coconut Creek G.I.S.
I.T. Department**