



MAINSTREET @ COCONUT CREEK

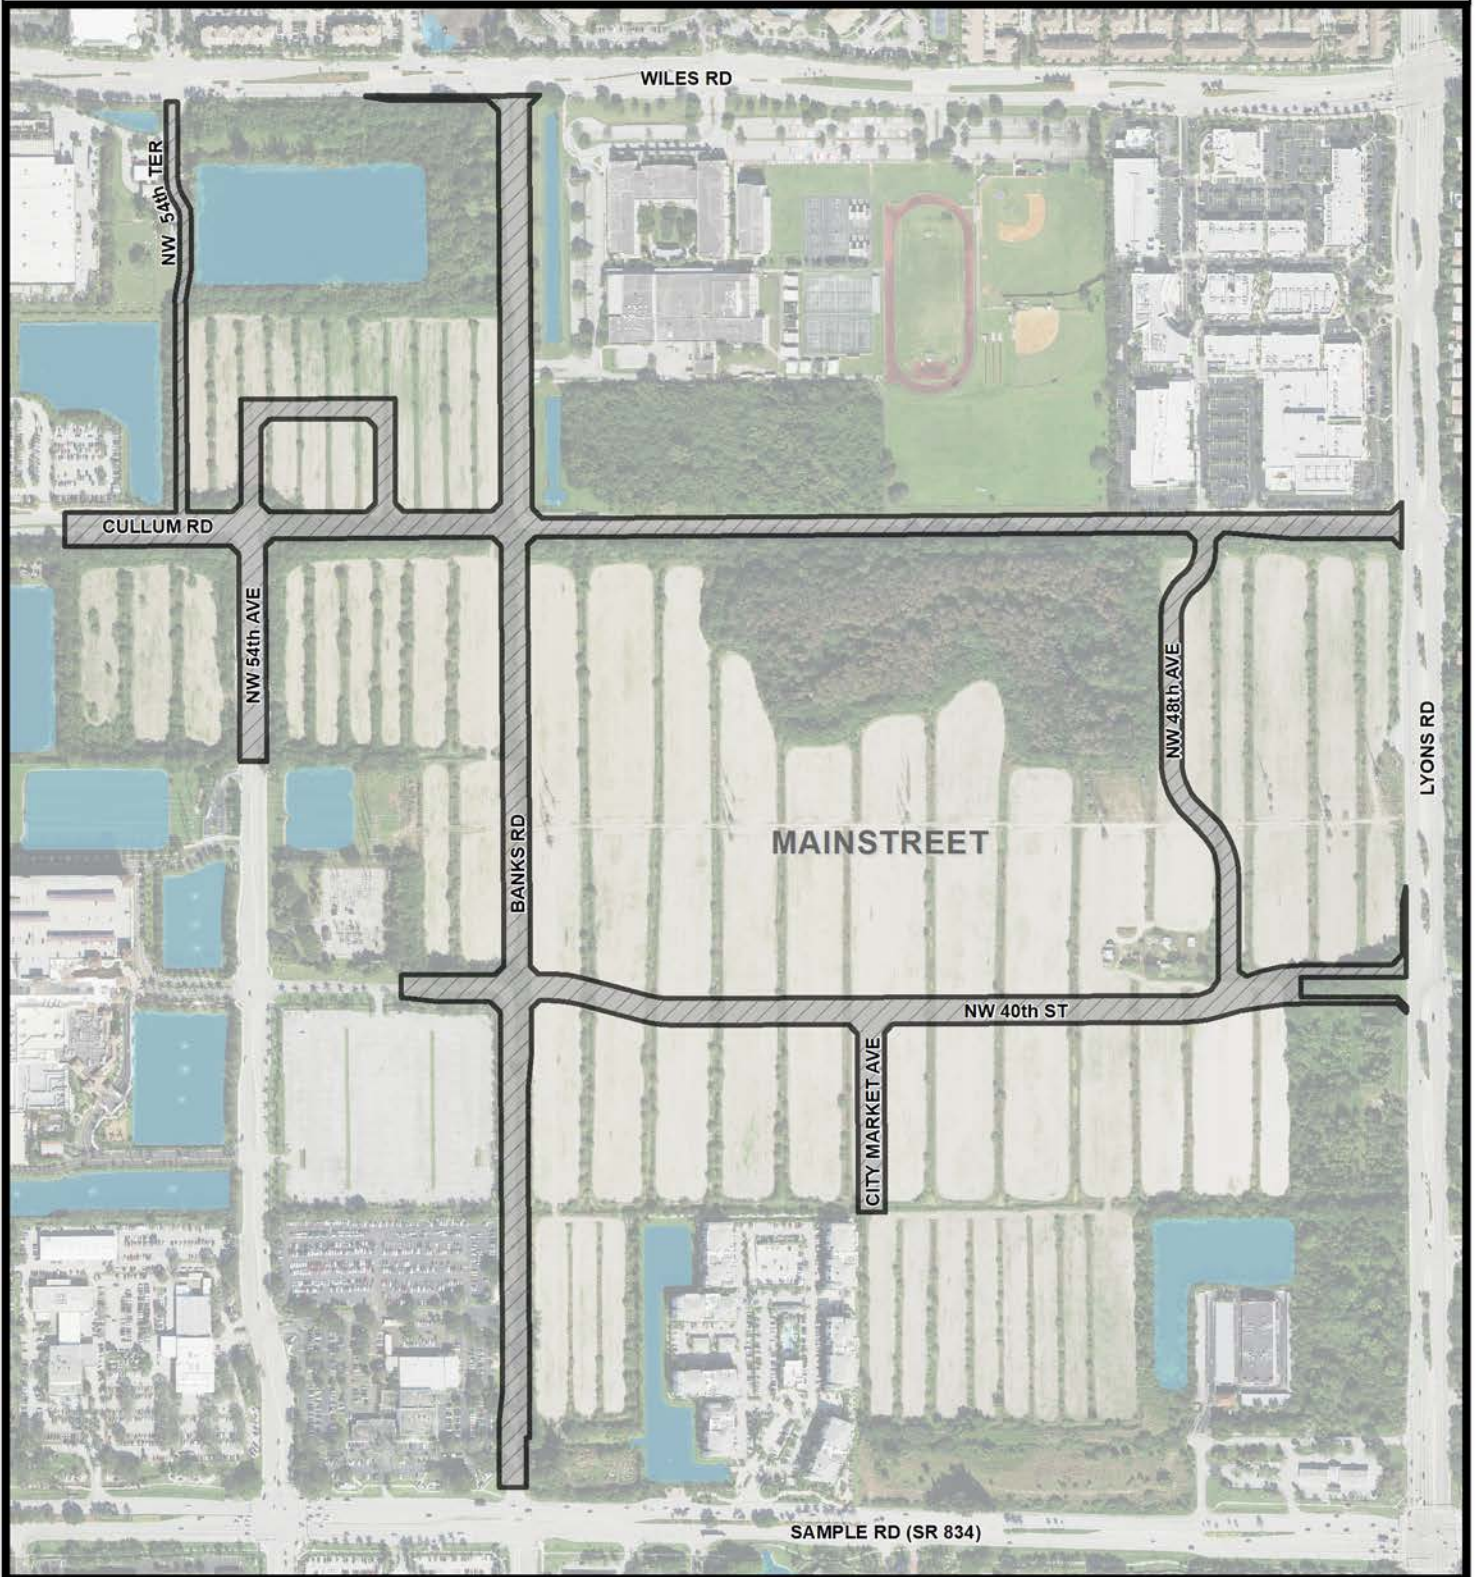

City of Coconut Creek
Planning and Zoning Board
October 1, 2024
Roadways Site Plan

 

Map Scale = 1:6,900 (1" = 575')



**Coconut Creek G.I.S.
I.T. Department**