



MAINSTREET @ COCONUT CREEK BLOCK 9

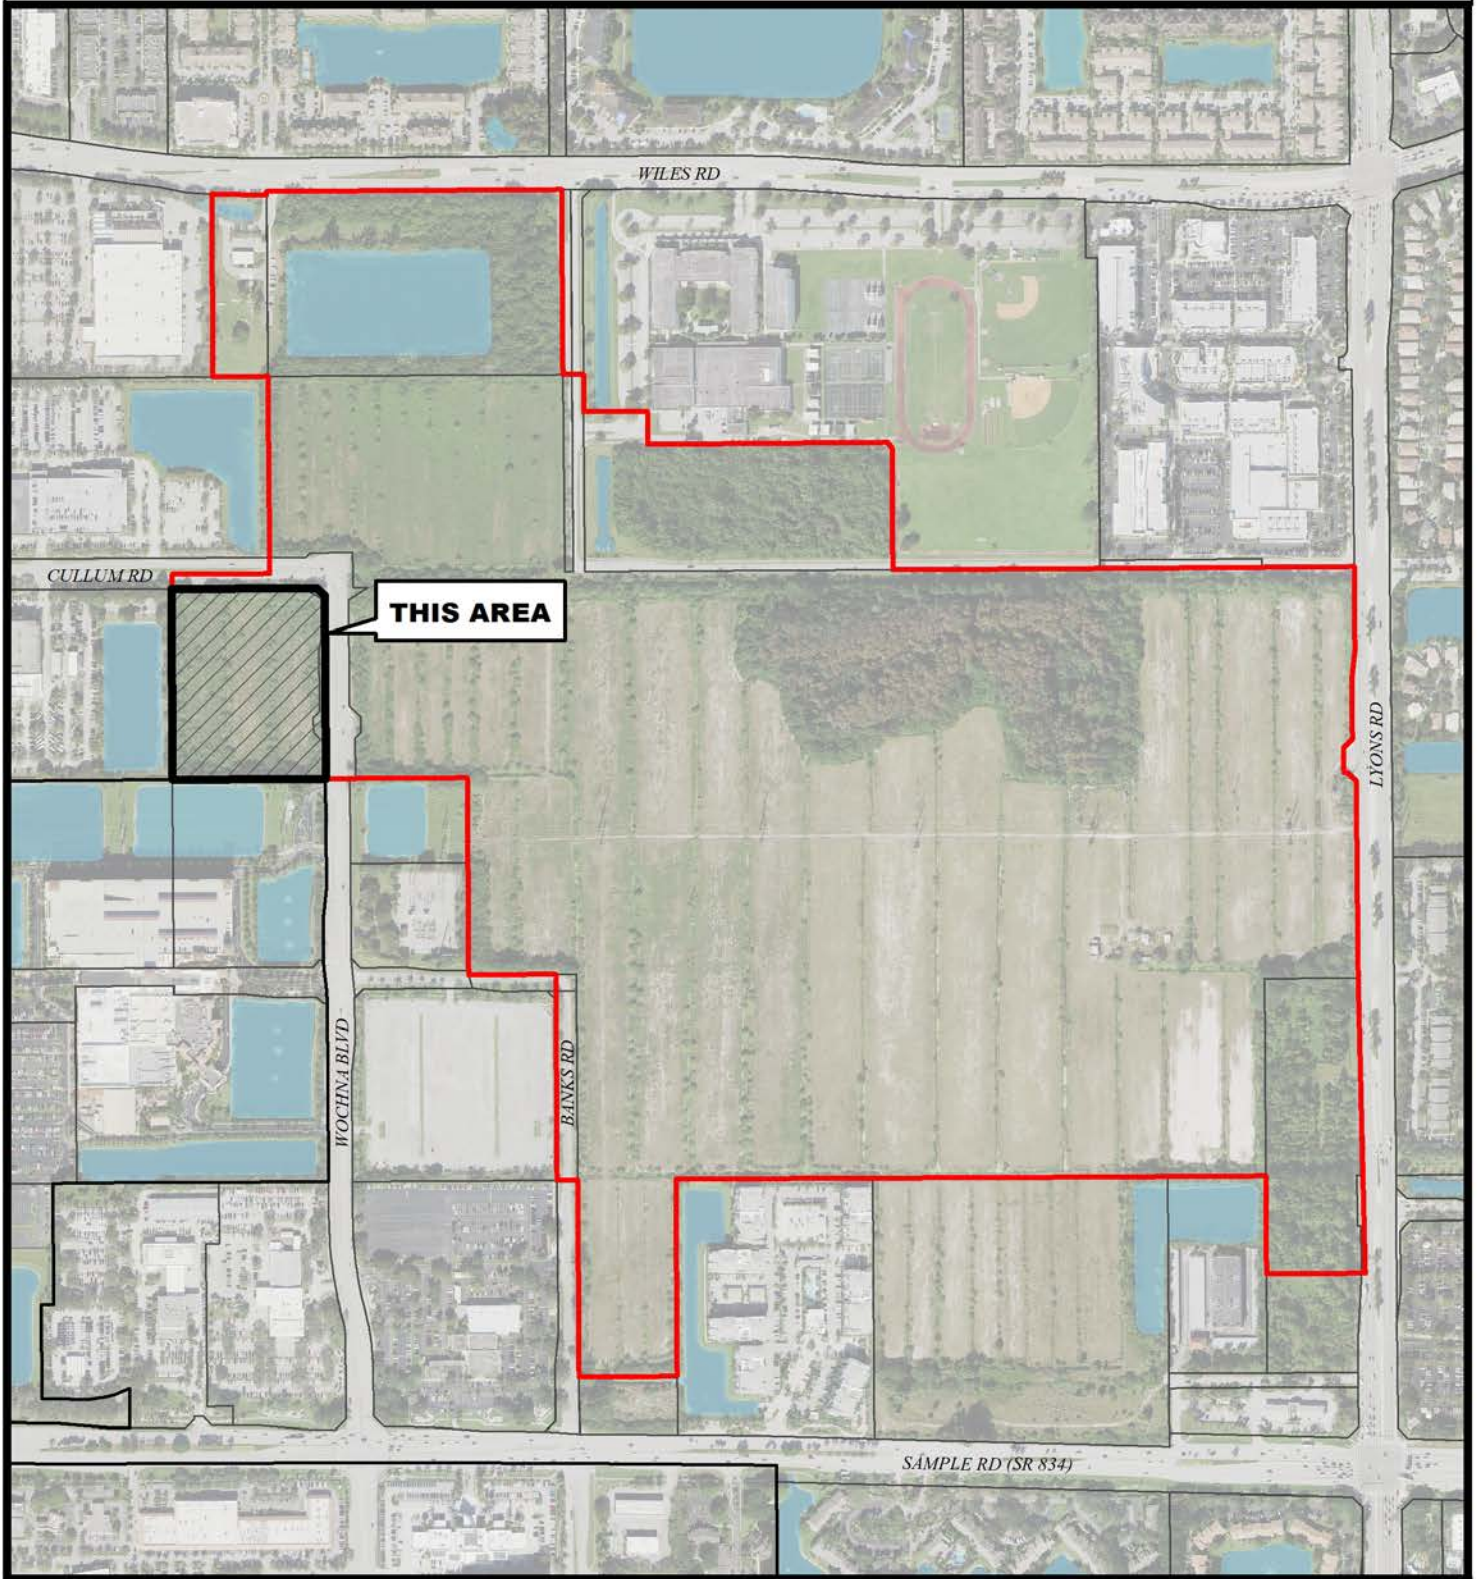

City of Coconut Creek
City Commission
September 26, 2024
Site Plan

 

Map Scale = 1:7,800 (1" = 650')



**Coconut Creek G.I.S.
I.T. Department**