


MAINSTREET @ COCONUT CREEK BLOCK 8



City of Coconut Creek
Planning and Zoning Board
February 12, 2025
Site Plan

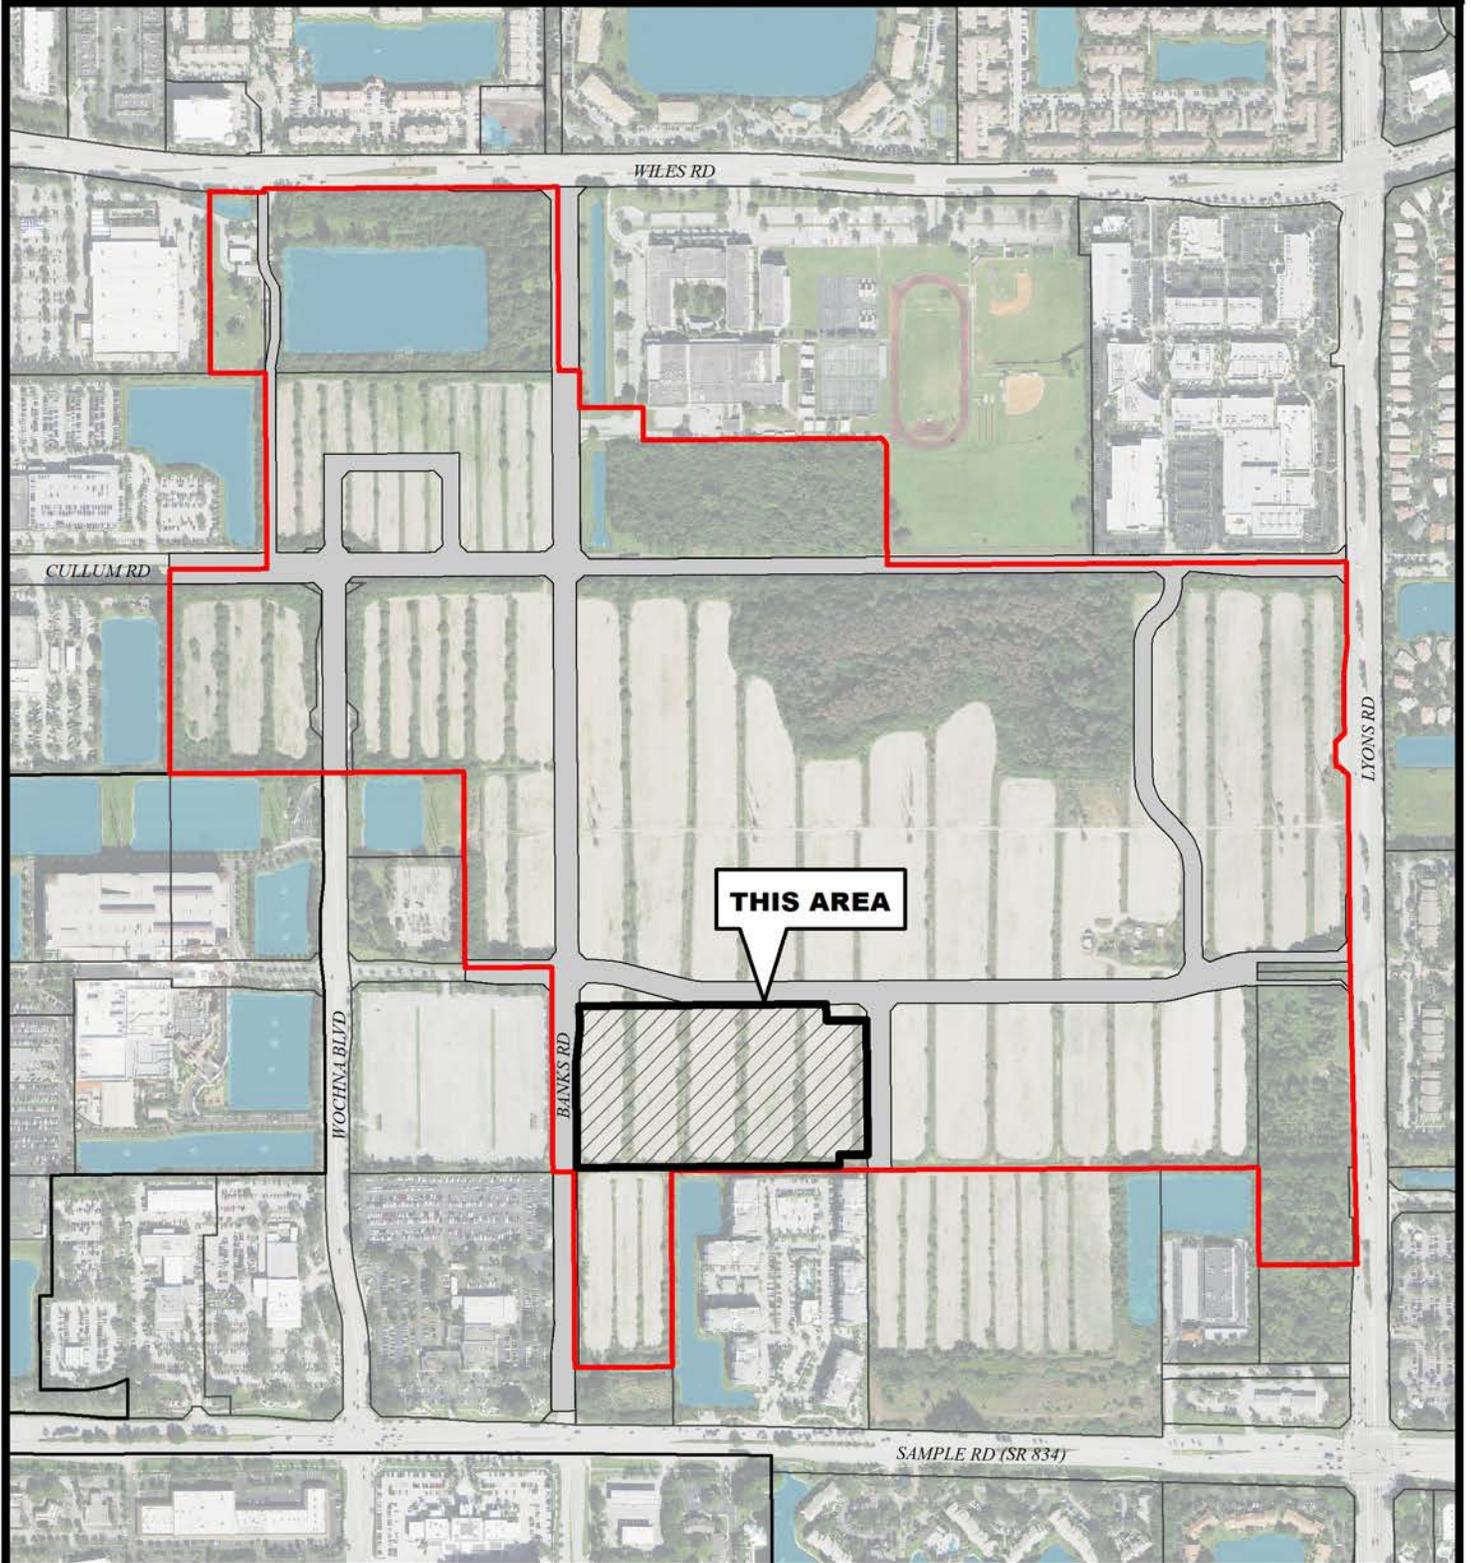

Map Scale = 1:7,800 (1" = 650')



**Coconut Creek G.I.S.
I.T. Department**