


MAINSTREET @ COCONUT CREEK BLOCK 15B



City of Coconut Creek
City Commission
October 10, 2024
Site Plan

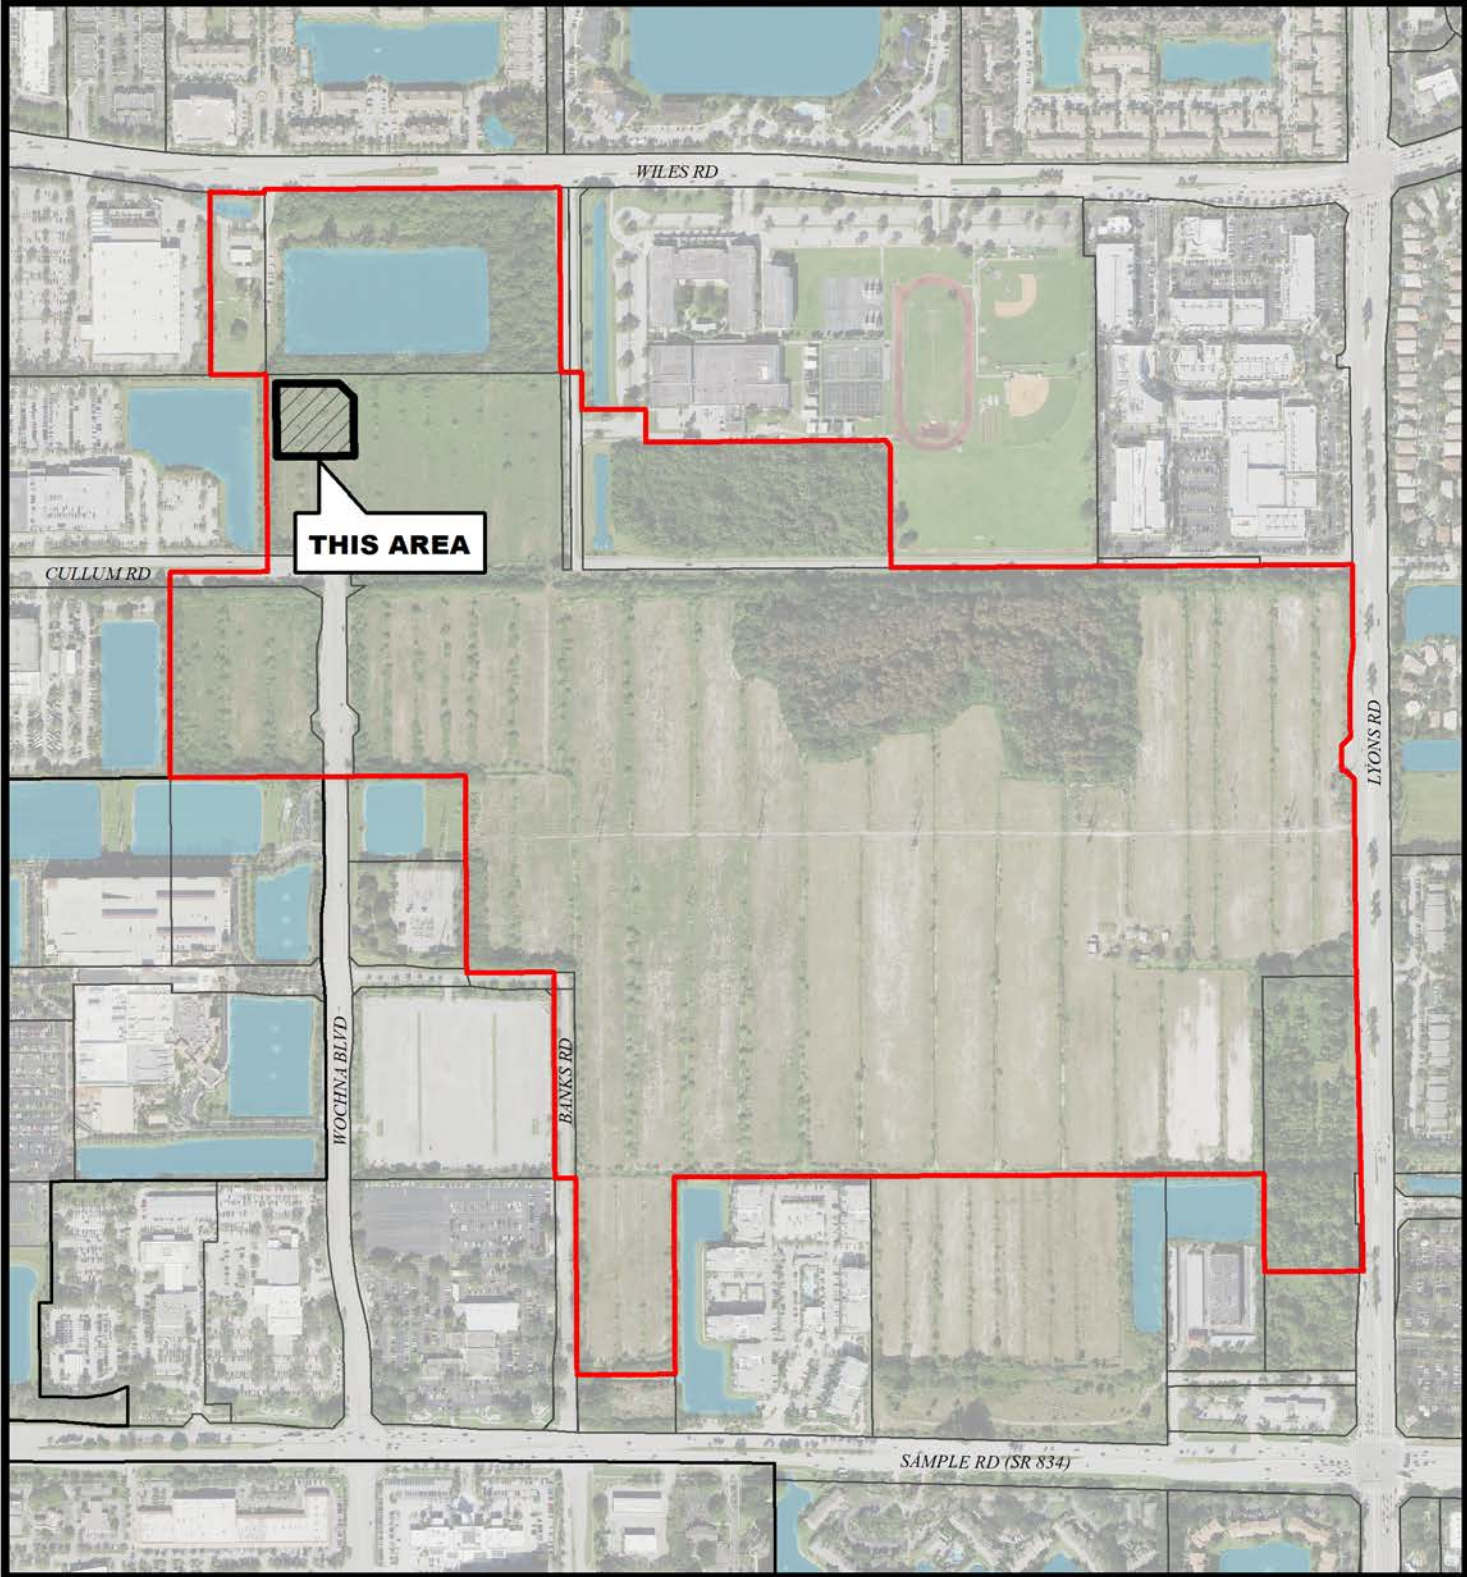

Map Scale = 1:7,800 (1" = 650')



**Coconut Creek G.I.S.
I.T. Department**